


ENCLADTM EXTRUDED ALUMINIUM PLANKS - HORIZONTALLY LAID ENCLADTM EN01 SUPPORT SYSTEM SECRET FIXED

DRAWING REGISTER

PAGE	DETAIL DESCRIPTION	DETAIL #	REV.
00/16	COVER PAGE	00	NOV 22
01/16	CAVITY SET OUT	01	NOV 22
02/16	SCHEMATIC	02	NOV 22
03/16	VERTICAL PANEL JOINT DETAIL (PLAN VIEW)	03	NOV 22
04/16	BRICKWALL ABUTMENT DETAIL (PLAN VIEW)	04	NOV 22
05/16	INTERNAL CORNER PANEL DETAIL (PLAN VIEW)	05	NOV 22
06/16	EXTERNAL CORNER PANEL DETAIL (PLAN VIEW)	06	NOV 22
07/16	WINDOW JAMB DETAIL (PLAN VIEW)	07	NOV 22
08/16	DOOR JAMB DETAIL (PLAN VIEW)	08	NOV 22
09/16	CONCRETE WALL ABUTMENT DETAIL (PLAN VIEW)	09	NOV 22
10/16	HORIZONTAL PANEL JOINT DETAIL (SECTION VIEW)	10	NOV 22
11/16	PARAPET FLASHING DETAIL (SECTION VIEW)	11	NOV 22
12/16	WINDOW HEAD DETAIL (SECTION VIEW)	12	NOV 22
13/16	DOOR HEAD DETAIL (SECTION VIEW)	13	NOV 22
14/16	WINDOW SILL DETAIL (SECTION VIEW)	14	NOV 22
15/16	BRICKWALL AT BASE DRIP DETAIL (SECTION VIEW)	15	NOV 22
16/16	PLANK LIST	16	NOV 22

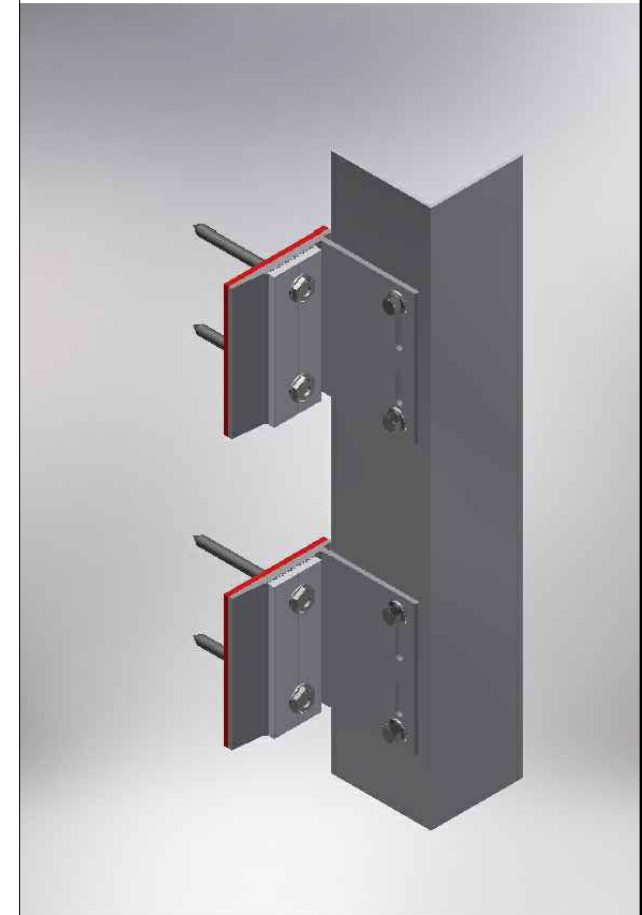

Cladding Type :

ENCLADTM EXTRUDED ALUMINIUM PLANKS - HORIZONTALLY LAID

Support System :

ENCLADTM EN01 - SECRET FIXED

Detail Description :

COVER PAGE

Scale @ A3 :

Rev. : NOV 2022

System # :


EXP-H-EN01-SF1

Detail # :


00

ENCLADTM RAINSCREEN SYSTEMS


EN01 - ADJUSTABLE SYSTEM CAVITY

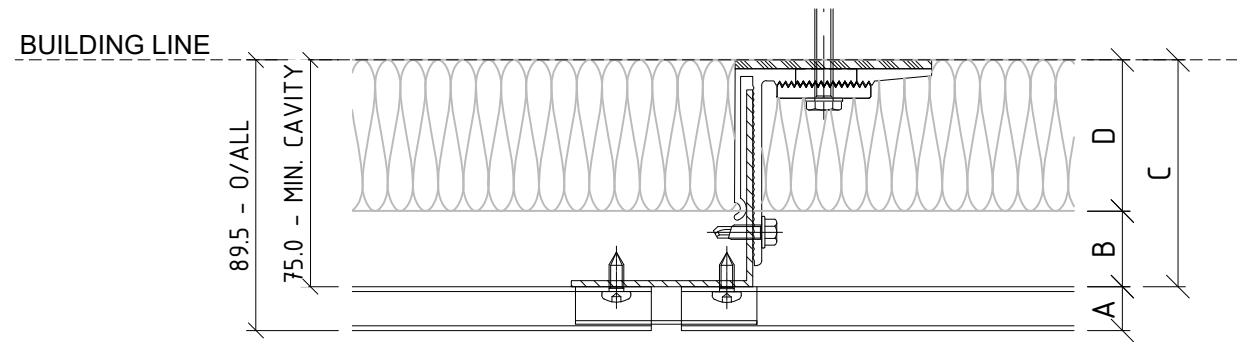

50mm THICK INSULATION
IN CAVITY ZONE

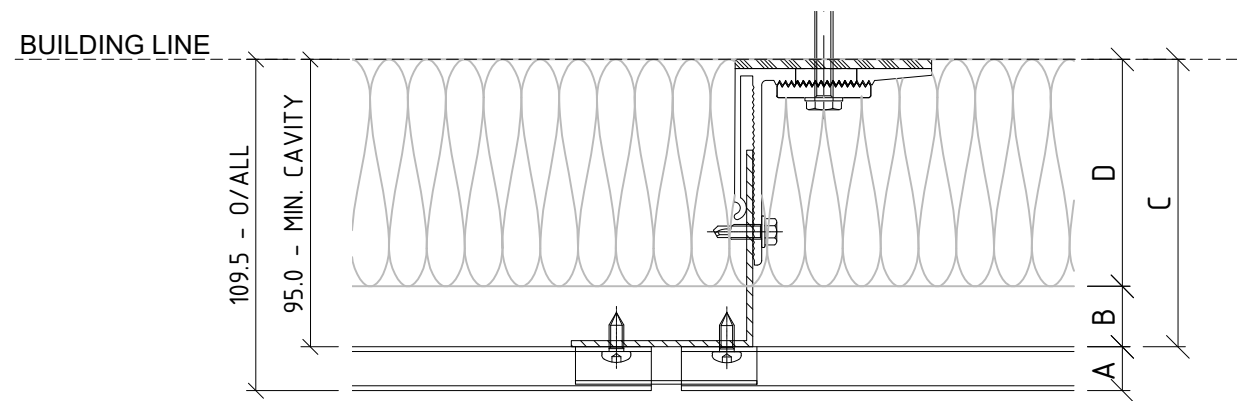

75mm THICK INSULATION
IN CAVITY ZONE

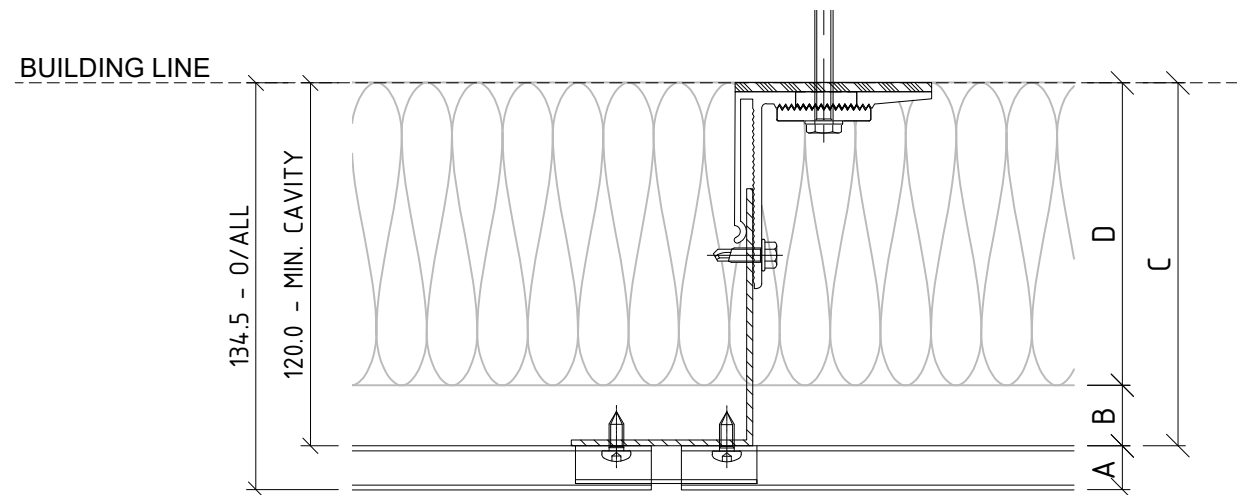

100mm THICK INSULATION
IN CAVITY ZONE

01 CAVITY SET OUT
ENCLAD™ EXTRUDED ALUMINIUM PLANKS

ADJUSTABLE SYSTEMS ACCOMODATE BUILDING TOLERANCE AND INCORPORATION OF INSULATION FOR H1 REQUIREMENTS - STANDARD SYSTEM CAVITY SHOWN - BESPOKE OPTIONS AVAILABLE FOR PROJECT SPECIFIC REQUIREMENTS

PART OF THE THERMOSASH GROUP COMPANIES :



COPYRIGHT : THESE DESIGNS, DETAILS AND/OR SPECIFICATIONS AND THE COPYRIGHT THEREIN, REMAIN THE PROPERTY OF INSITE FACADES LTD.

DISCLAIMER : THESE DETAILS ARE PROVIDED FOR INDICATIVE PURPOSES ONLY. CONSTRUCTION/SYSTEM DETAILS CAN VARY DEPENDING ON PROJECT SPECIFIC SPECIFICATION AND ENGINEERING REQUIREMENTS. THE DESIGNER IS RESPONSIBLE FOR ENSURING DETAILS SATISFY ALL NEW ZEALAND BUILDING CODE CLAUSES. THE DESIGNER IS RESPONSIBLE FOR ENSURING BUILDING WRAPS, FIRESTOPS AND INSULATION/SPECIFICATION COMPLY WITH MANUFACTURERS RECOMMENDATIONS AND NZBC REGULATIONS. REFER TO INSITE WEBSITE FOR FULL TERMS AND CONDITIONS.

LEGEND

A	ENCLAD™ EXTRUDED ALUMINIUM PLANKS
B	20mm - 25mm NOMINAL VENTILATION ZONE (AIR GAP)
C	* 75mm SYSTEM CAVITY TO ACCOMMODATE 50mm THICK INSULATION
D	* 50mm INSULATION (OPTION BY INSITE) FIRE STOP (OPTION BY INSITE)
*	OTHER OPTIONS AVAILABLE (PROJECT SPECIFIC) 95mm SYSTEM CAVITY FOR 75mm THICK INSULATION 120mm SYSTEM CAVITY FOR 100mm THICK INSULATION

Cladding Type :
ENCLAD™ EXTRUDED ALUMINIUM PLANKS - HORIZONTALLY LAID

Support System :
ENCLAD™ EN01 - SECRET FIXED

Detail Description :
CAVITY SETOUT (PLAN VIEW)

Scale @ A3 : 1:2.5

Rev. : NOV 2022

System # :
EXP-H-EN01-SF1


Detail # :
01

ENCLAD™ RAINSCREEN SYSTEMS



101 STATION ROAD, PENROSE,
AUCKLAND 1061
NEW ZEALAND

P: +64 9 307 1529
www.insitefacades.co.nz

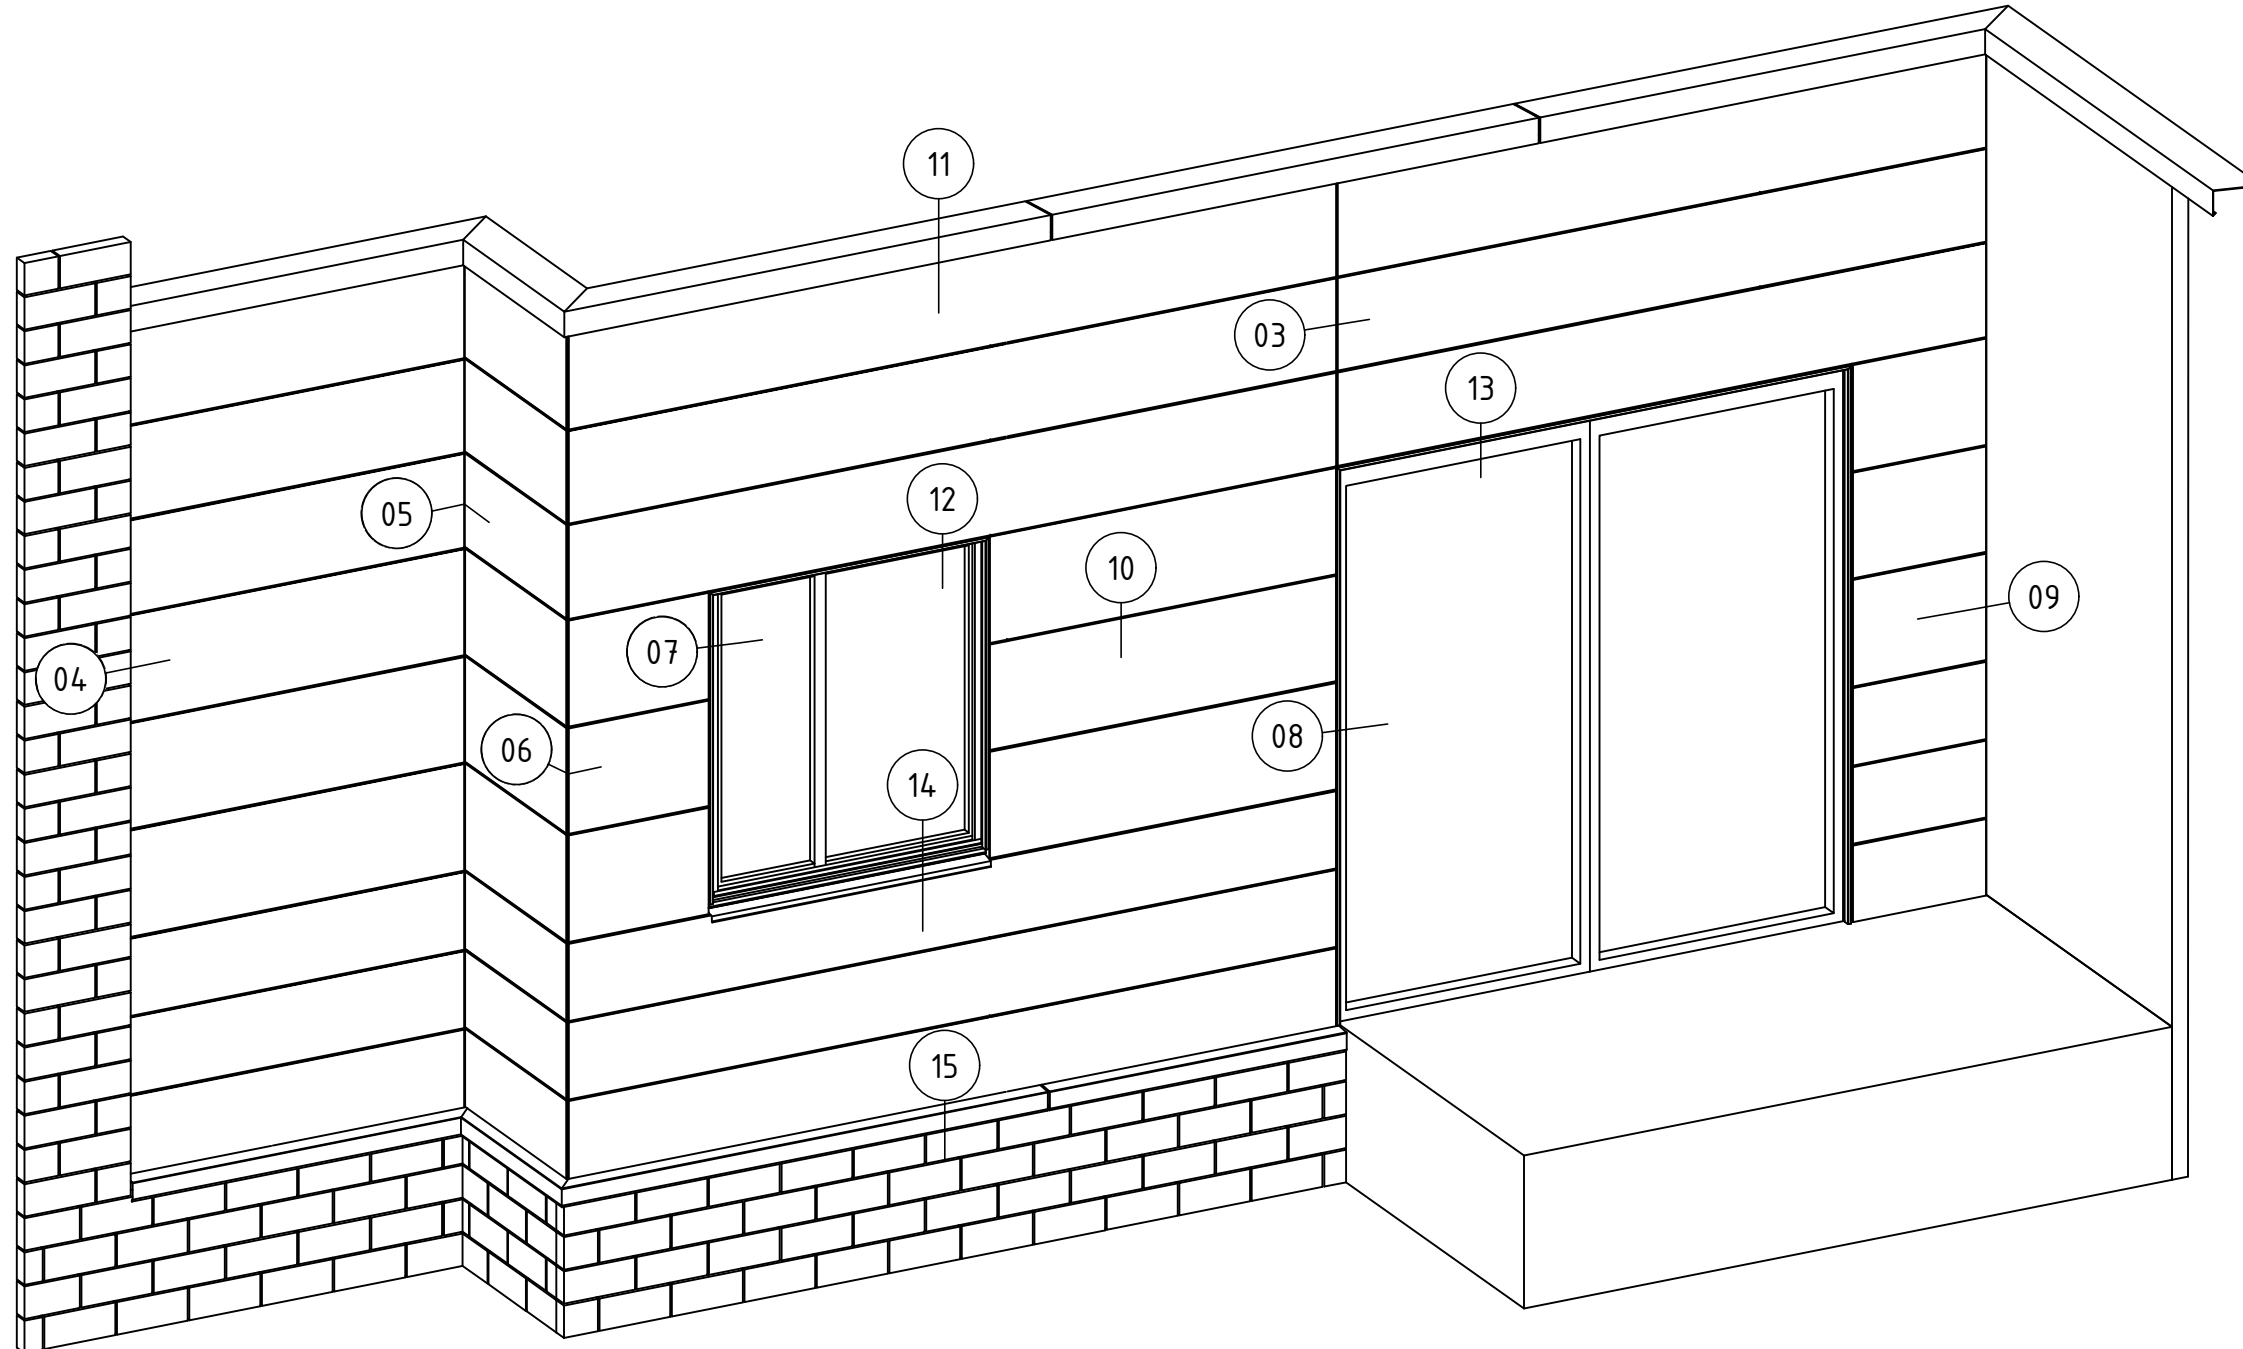

02 SCHEMATIC
ENCLAD™ EXTRUDED ALUMINIUM PLANKS

Cladding Type :

ENCLAD™ EXTRUDED ALUMINIUM PLANKS - HORIZONTALLY LAID

Support System :

ENCLAD™ EN01 - SECRET FIXED

Detail Description :

SCHEMATIC

Scale @ A3 : 1:5

Rev. : NOV 2022


System # :

EXP-H-EN01-SF1

Detail # :

02

ENCLAD™ RAINSCREEN SYSTEMS

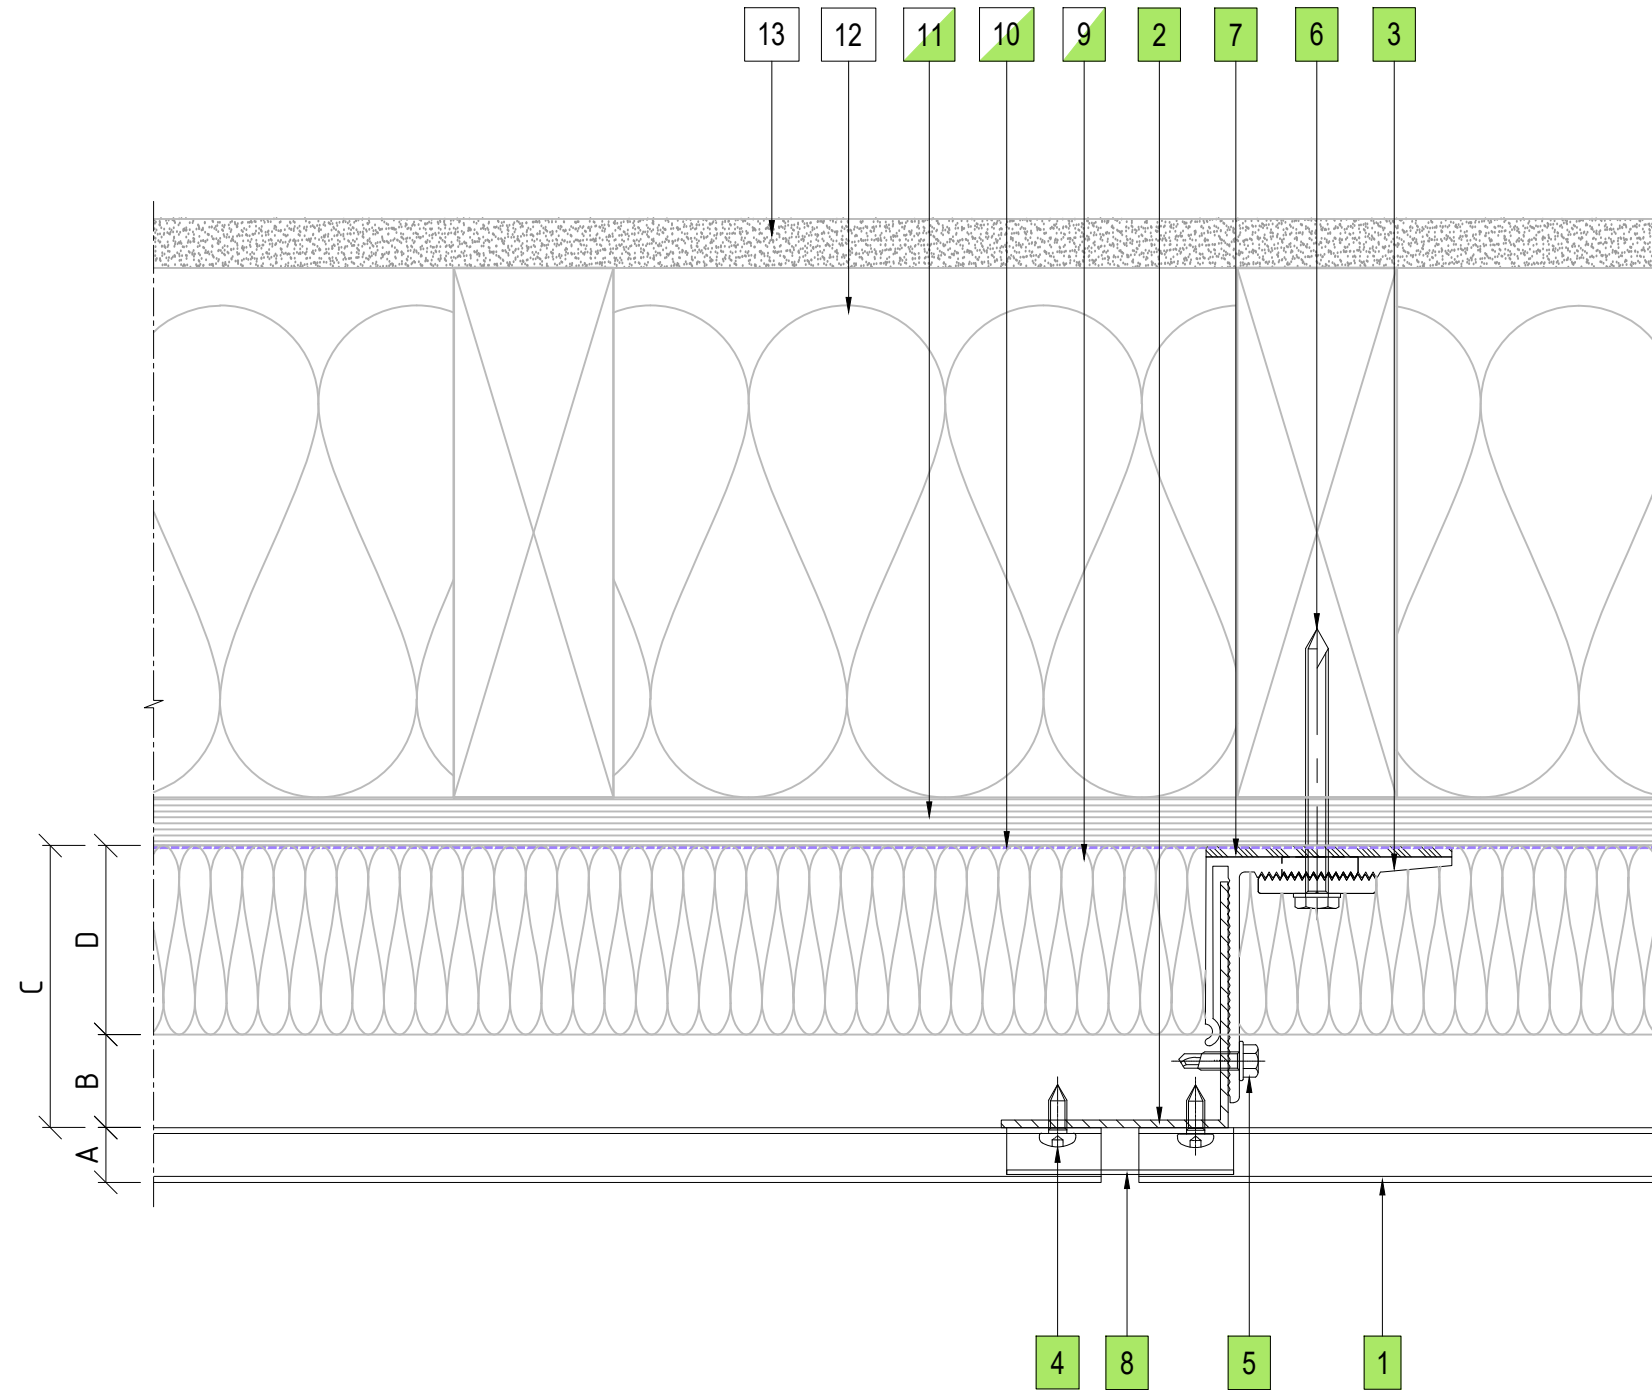

LEGEND

A	ENCLAD™ EXTRUDED ALUMINIUM PLANKS
B	20mm - 25mm NOMINAL VENTILATION ZONE (AIR GAP)
C	* 75mm SYSTEM CAVITY TO ACCOMMODATE 50mm THICK INSULATION
D	* 50mm INSULATION (OPTION BY INSITE) FIRE STOP (OPTION BY INSITE)
*	OTHER OPTIONS AVAILABLE (PROJECT SPECIFIC) 95mm SYSTEM CAVITY FOR 75mm THICK INSULATION 120mm SYSTEM CAVITY FOR 100mm THICK INSULATION

PARTS LIST

1	ENCLAD™ EXTRUDED ALUMINIUM PLANKS
2	ENCLAD EN01 ALUMINIUM SUPPORT PROFILE
3	ENCLAD EN01 ALUMINIUM HELPING HAND BRACKET
4	ENCLAD PANEL FIXING (STAINLESS STEEL)
5	ENCLAD BRACKET TO RAIL FIXING (STAINLESS STEEL)
6	ENCLAD HOST STRUCTURAL FIXING (STAINLESS STEEL)
7	ENCLAD THERMAL ISOLATION PAD
8	ENCLAD ALUMINIUM JOINT PROFILE
9	CAVITY INSULATION (OPTION BY INSITE)
10	BUILDING WRAP / MEMBRANE (OPTION BY INSITE)
11	RIGID AIR BARRIER / SHEATHING BOARD (OPTION BY INSITE)
12	WALL INSULATION (BY OTHERS)
13	PLASTER BOARD (BY OTHERS)

Cladding Type :

ENCLAD™ EXTRUDED ALUMINIUM PLANKS - HORIZONTALLY LAID

Support System :

ENCLAD™ EN01 - SECRET FIXED

Detail Description :

VERTICAL PANEL JOINT DETAIL (PLAN VIEW)

Scale @ A3 : 1:2

Rev. : NOV 2022


System # :

EXP-H-EN01-SF1


Detail # :

03

ENCLAD™ RAINSCREEN SYSTEMS

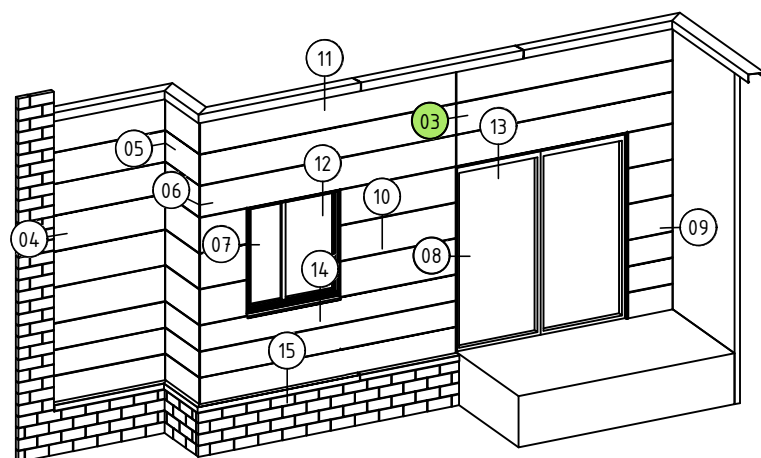


03 VERTICAL PANEL JOINT DETAIL
ENCLAD™ EXTRUDED ALUMINIUM PLANKS

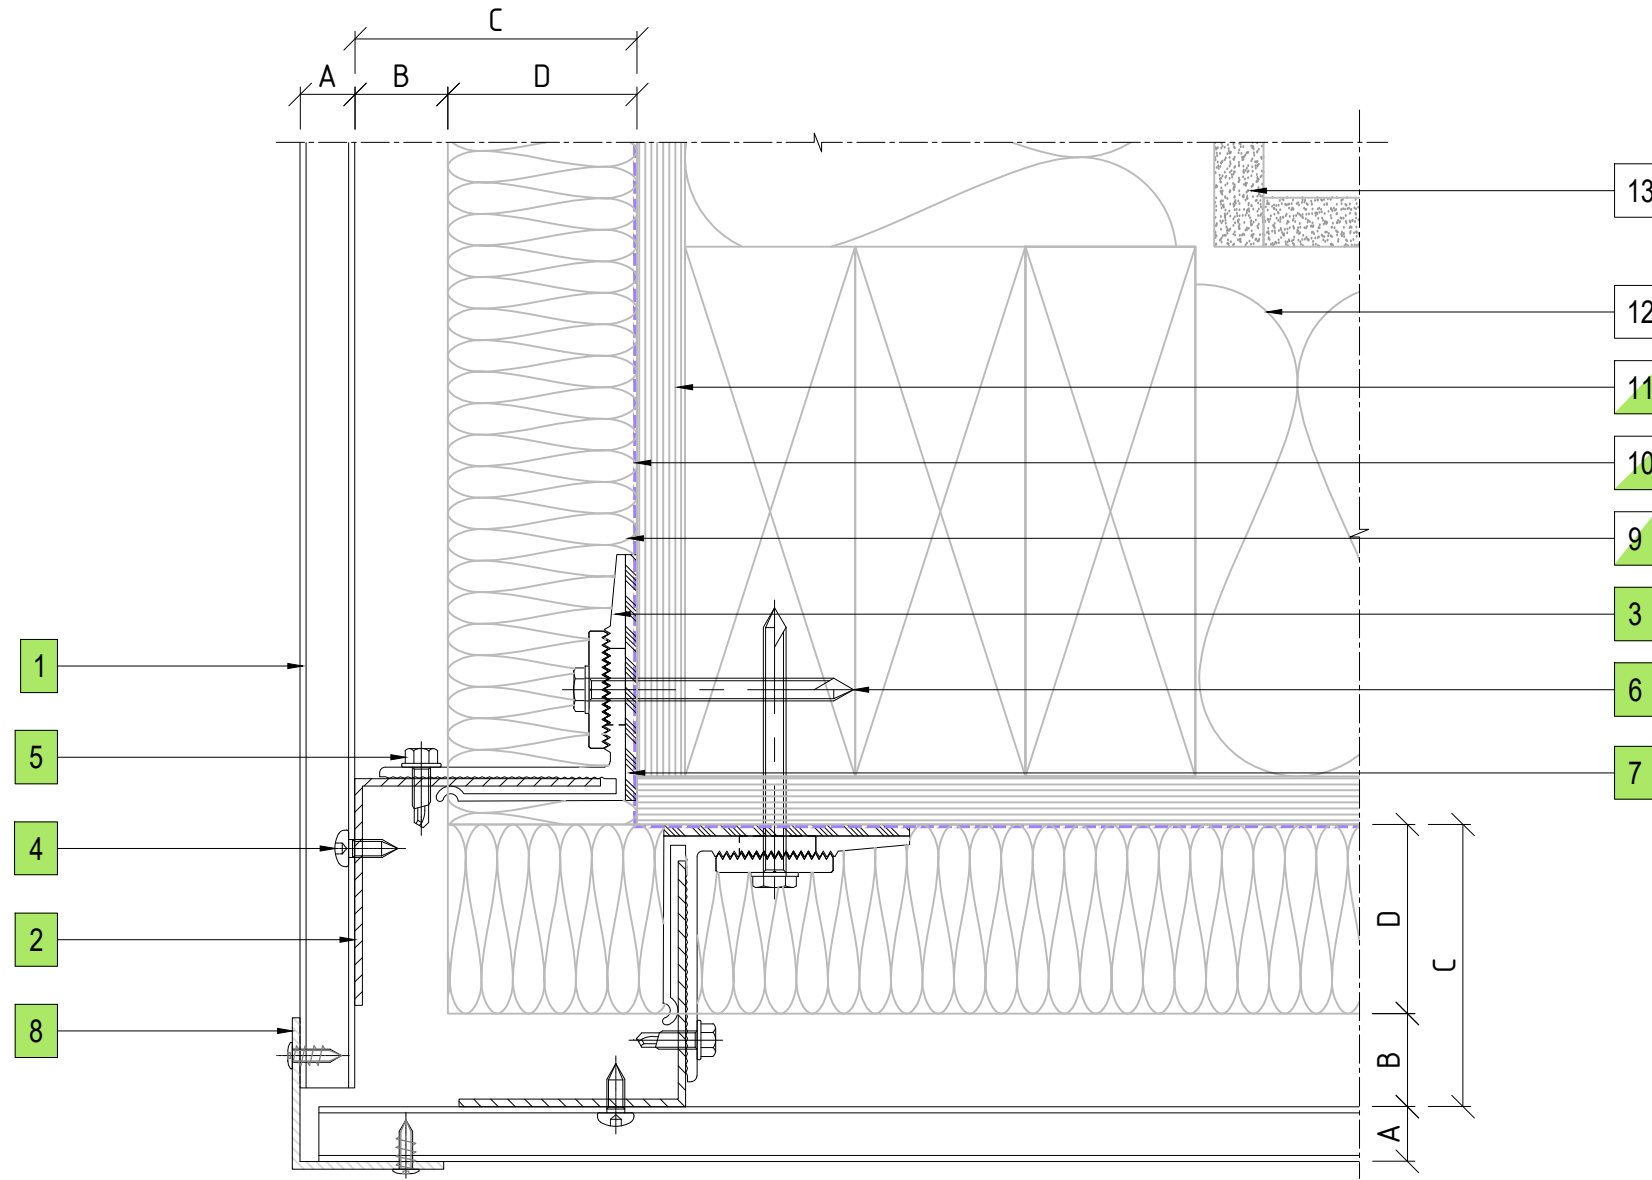

LEGEND	
A	ENCLAD™ EXTRUDED ALUMINIUM PLANKS
B	20mm - 25mm NOMINAL VENTILATION ZONE (AIR GAP)
C	* 75mm SYSTEM CAVITY TO ACCOMMODATE 50mm THICK INSULATION
D	* 50mm INSULATION (OPTION BY INSITE) FIRE STOP (OPTION BY INSITE)
*	OTHER OPTIONS AVAILABLE (PROJECT SPECIFIC) 95mm SYSTEM CAVITY FOR 75mm THICK INSULATION 120mm SYSTEM CAVITY FOR 100mm THICK INSULATION

PARTS LIST	
1	ENCLAD™ EXTRUDED ALUMINIUM PLANKS
2	ENCLAD EN01 ALUMINIUM SUPPORT PROFILE
3	ENCLAD EN01 ALUMINIUM HELPING HAND BRACKET
4	ENCLAD PANEL FIXING (STAINLESS STEEL)
5	ENCLAD BRACKET TO RAIL FIXING (STAINLESS STEEL)
6	ENCLAD HOST STRUCTURAL FIXING (STAINLESS STEEL)
7	ENCLAD THERMAL ISOLATION PAD
8	ENCLAD ALUMINIUM CLOSURE
9	CAVITY INSULATION (OPTION BY INSITE)
10	BUILDING WRAP / MEMBRANE (OPTION BY INSITE)
11	RIGID AIR BARRIER / SHEATHING BOARD (OPTION BY INSITE)
12	WALL INSULATION (BY OTHERS)
13	PLASTER BOARD (BY OTHERS)

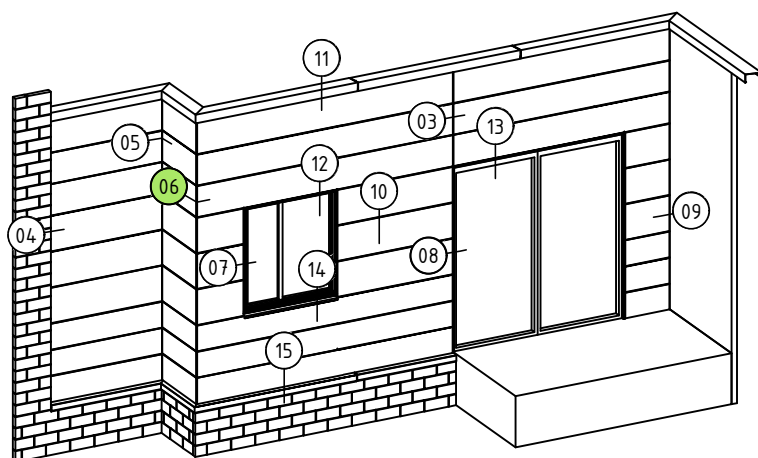

06 EXTERNAL CORNER PANEL DETAIL
ENCLAD™ EXTRUDED ALUMINIUM PLANKS

Cladding Type :
ENCLAD™ EXTRUDED ALUMINIUM PLANKS - HORIZONTALLY LAID


Support System :
ENCLAD™ EN01 - SECRET FIXED

Detail Description :
EXTERNAL CORNER PANEL DETAIL (PLAN VIEW)


Scale @ A3 : 1:2 Rev. : NOV 2022

System # : Detail # :
EXP-H-EN01-SF1 06

ENCLAD™ RAINSCREEN SYSTEMS

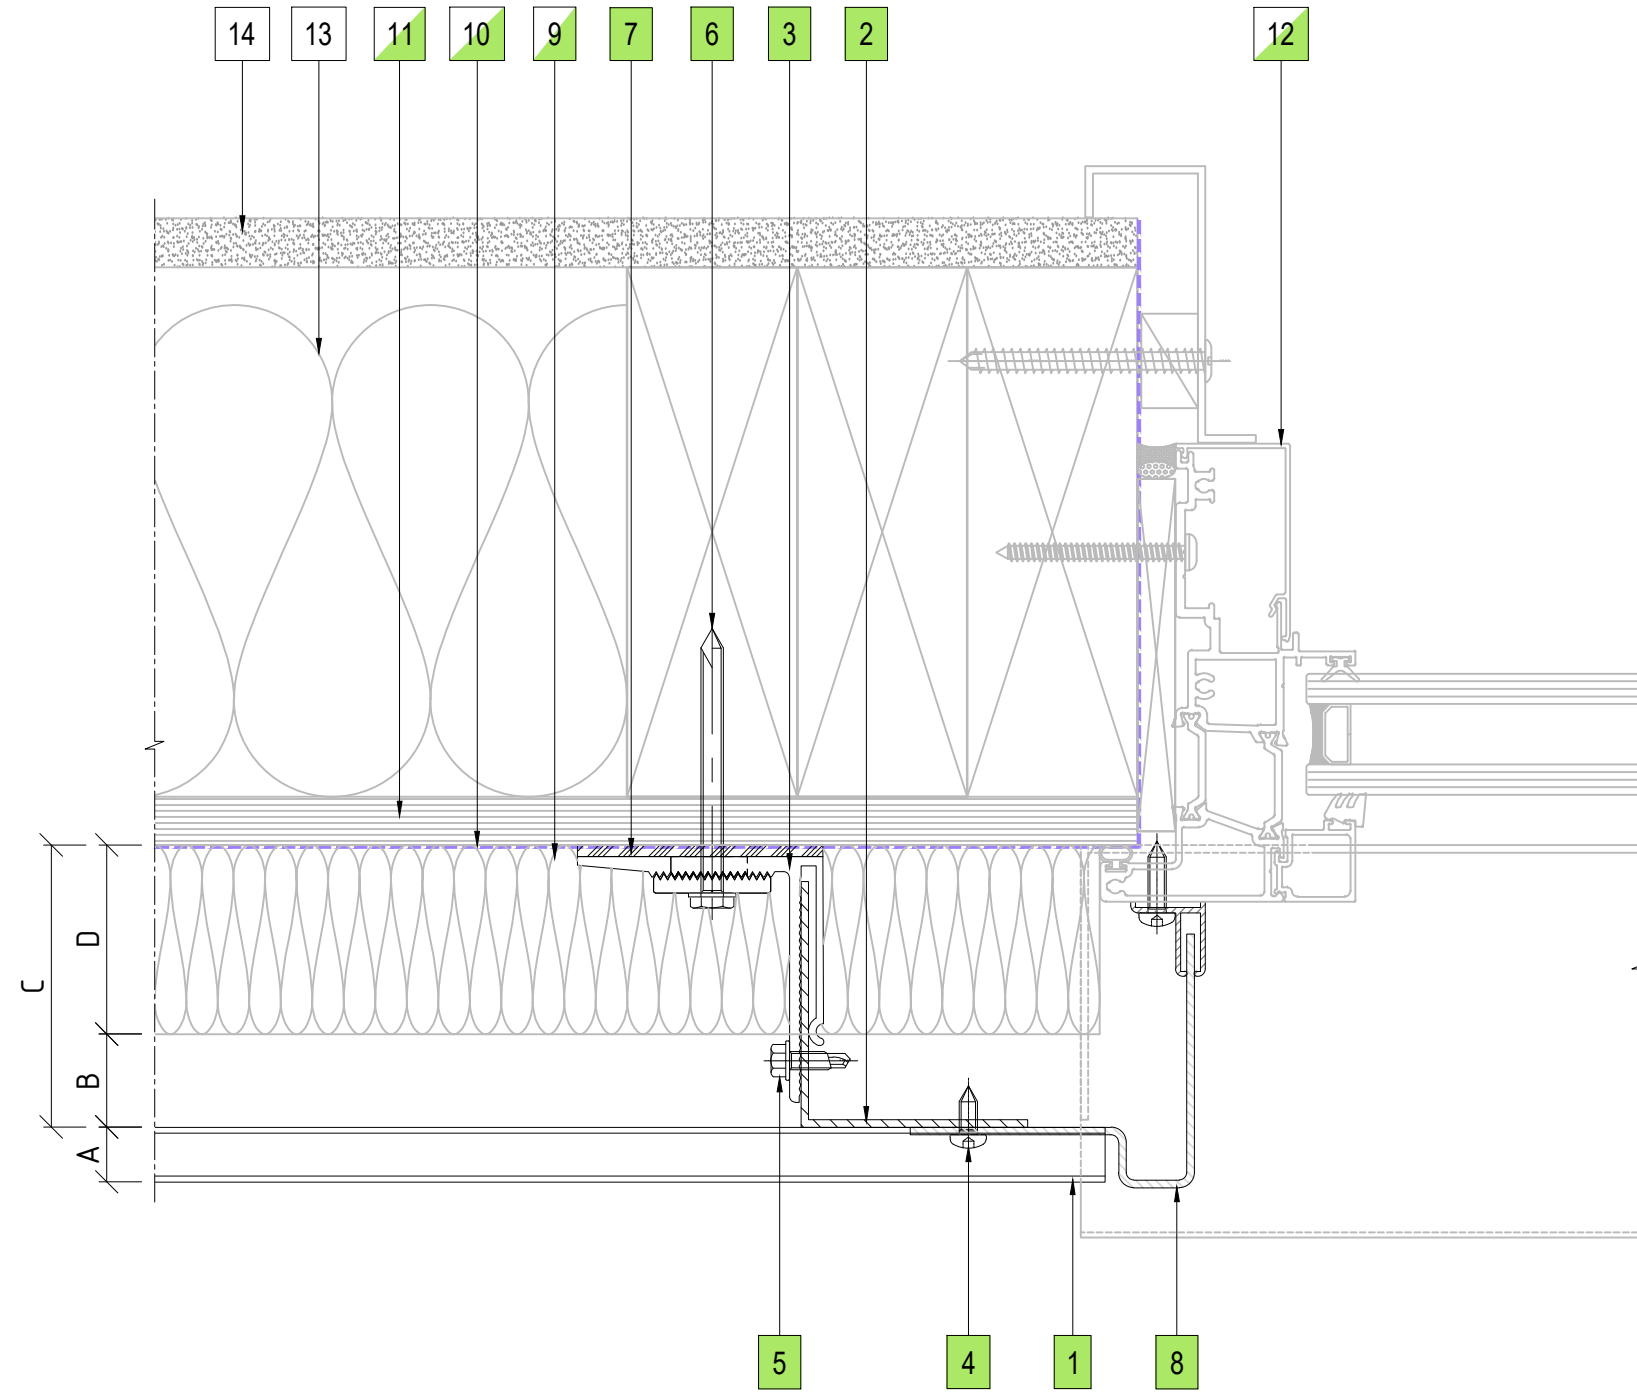

07 WINDOW JAMB DETAIL
ENCLAD™ EXTRUDED ALUMINIUM PLANKS

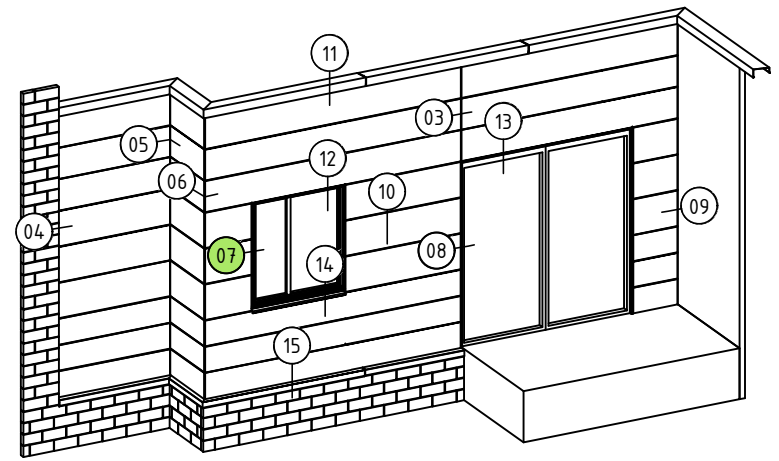

COPYRIGHT : THESE DESIGNS, DETAILS AND/OR SPECIFICATIONS AND THE COPYRIGHT THEREIN, REMAIN THE PROPERTY OF INSITE FACADES LTD.

DISCLAIMER : THESE DETAILS ARE PROVIDED FOR INDICATIVE PURPOSES ONLY. CONSTRUCTION/SYSTEM DETAILS CAN VARY DEPENDING ON PROJECT SPECIFIC SPECIFICATION AND ENGINEERING REQUIREMENTS. THE DESIGNER IS RESPONSIBLE FOR ENSURING DETAILS SATISFY ALL NEW ZEALAND BUILDING CODE CLAUSES. THE DESIGNER IS RESPONSIBLE FOR ENSURING BUILDING WRAPS, FIRESTOPS AND INSULATION/SPECIFICATION COMPLY WITH MANUFACTURERS RECOMMENDATIONS AND NZBC REGULATIONS. REFER TO INSITE WEBSITE FOR FULL TERMS AND CONDITIONS.

LEGEND	
A	ENCLAD™ EXTRUDED ALUMINIUM PLANKS
B	20mm - 25mm NOMINAL VENTILATION ZONE (AIR GAP)
C	* 75mm SYSTEM CAVITY TO ACCOMMODATE 50mm THICK INSULATION
D	* 50mm INSULATION (OPTION BY INSITE) FIRE STOP (OPTION BY INSITE)
*	OTHER OPTIONS AVAILABLE (PROJECT SPECIFIC) 95mm SYSTEM CAVITY FOR 75mm THICK INSULATION 120mm SYSTEM CAVITY FOR 100mm THICK INSULATION



PARTS LIST	
1	ENCLAD™ EXTRUDED ALUMINIUM PLANKS
2	ENCLAD EN01 ALUMINIUM SUPPORT PROFILE
3	ENCLAD EN01 ALUMINIUM HELPING HAND BRACKET
4	ENCLAD PANEL FIXING (STAINLESS STEEL)
5	ENCLAD BRACKET TO RAIL FIXING (STAINLESS STEEL)
6	ENCLAD HOST STRUCTURAL FIXING (STAINLESS STEEL)
7	ENCLAD THERMAL ISOLATION PAD
8	ENCLAD ALUMINIUM CLOSURE ANGLE
9	CAVITY INSULATION (OPTION BY INSITE)
10	BUILDING WRAP / MEMBRANE (OPTION BY INSITE)
11	RIGID AIR BARRIER / SHEATHING BOARD (OPTION BY INSITE)
12	ALUMINIUM DOORS, WINDOWS & REVEALS (OPTION BY INSITE)
13	WALL INSULATION (BY OTHERS)
14	PLASTER BOARD (BY OTHERS)

Cladding Type :
ENCLAD™ EXTRUDED ALUMINIUM PLANKS - HORIZONTALLY LAID

Support System :
ENCLAD™ EN01 - SECRET FIXED

Detail Description :
WINDI W JAMB DETAIL (PLAN VIEW)

Scale @ A3 : 1:2	Rev. : NOV 2022
System # : EXP-H-EN01-SF1	Detail # : 07

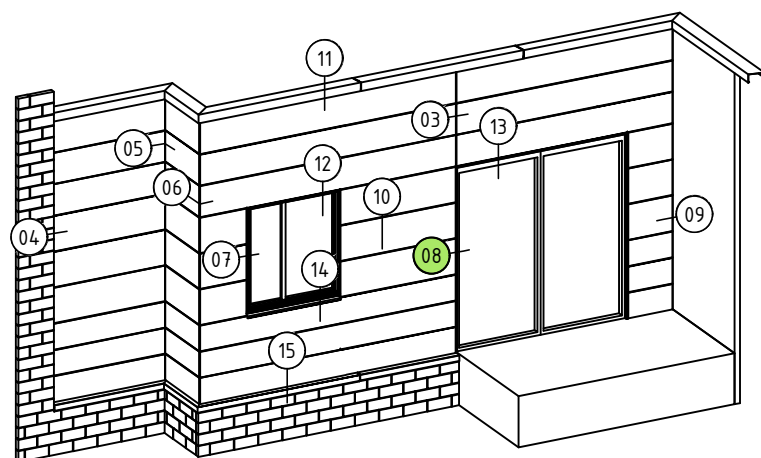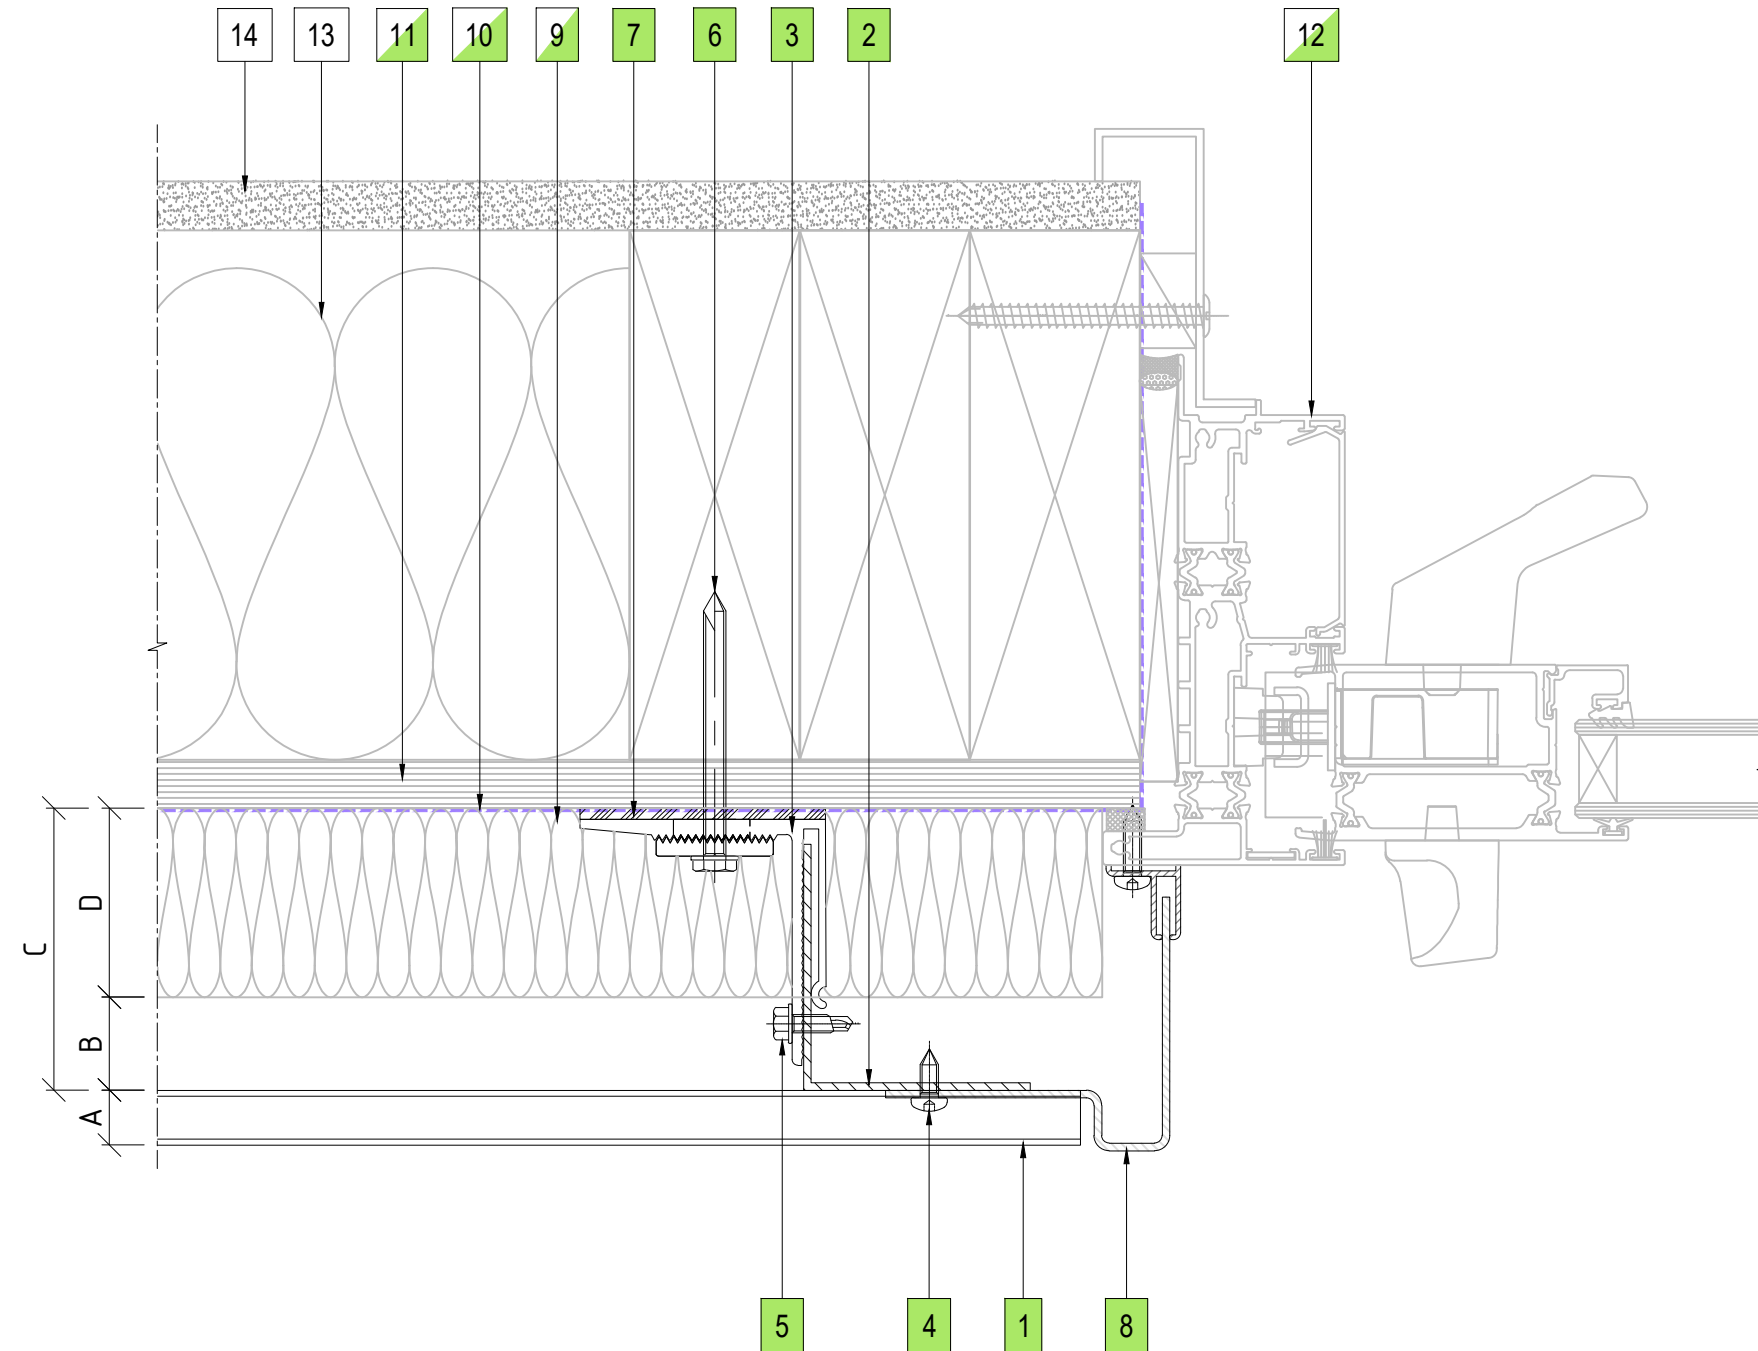

08 DOOR JAMB DETAIL
ENCLAD™ EXTRUDED ALUMINIUM PLANKS

LEGEND

A	ENCLAD™ EXTRUDED ALUMINIUM PLANKS
B	20mm - 25mm NOMINAL VENTILATION ZONE (AIR GAP)
C	* 75mm SYSTEM CAVITY TO ACCOMMODATE 50mm THICK INSULATION
D	* 50mm INSULATION (OPTION BY INSITE) FIRE STOP (OPTION BY INSITE)
*	OTHER OPTIONS AVAILABLE (PROJECT SPECIFIC) 95mm SYSTEM CAVITY FOR 75mm THICK INSULATION 120mm SYSTEM CAVITY FOR 100mm THICK INSULATION

PARTS LIST

1	ENCLAD™ EXTRUDED ALUMINIUM PLANKS
2	ENCLAD EN01 ALUMINIUM SUPPORT PROFILE
3	ENCLAD EN01 ALUMINIUM HELPING HAND BRACKET
4	ENCLAD PANEL FIXING (STAINLESS STEEL)
5	ENCLAD BRACKET TO RAIL FIXING (STAINLESS STEEL)
6	ENCLAD HOST STRUCTURAL FIXING (STAINLESS STEEL)
7	ENCLAD THERMAL ISOLATION PAD
8	ENCLAD ALUMINIUM CLOSURE ANGLE
9	CAVITY INSULATION (OPTION BY INSITE)
10	BUILDING WRAP / MEMBRANE (OPTION BY INSITE)
11	RIGID AIR BARRIER / SHEATHING BOARD (OPTION BY INSITE)
12	ALUMINIUM DOORS, WINDOWS & REVEALS (OPTION BY INSITE)
13	WALL INSULATION (BY OTHERS)
14	PLASTER BOARD (BY OTHERS)

Cladding Type :

ENCLAD™ EXTRUDED ALUMINIUM PLANKS - HORIZONTALLY LAID

Support System :

ENCLAD™ EN01 - SECRET FIXED

Detail Description :

DOOR JAMB DETAIL (PLAN VIEW)

Scale @ A3 : 1:2

Rev. : NOV 2022



System # :

EXP-H-EN01-SF1

Detail # :

08

ENCLAD™ RAINSCREEN SYSTEMS

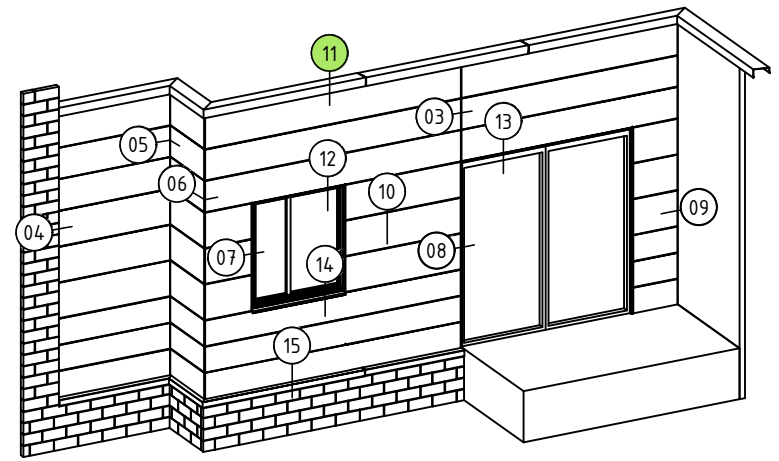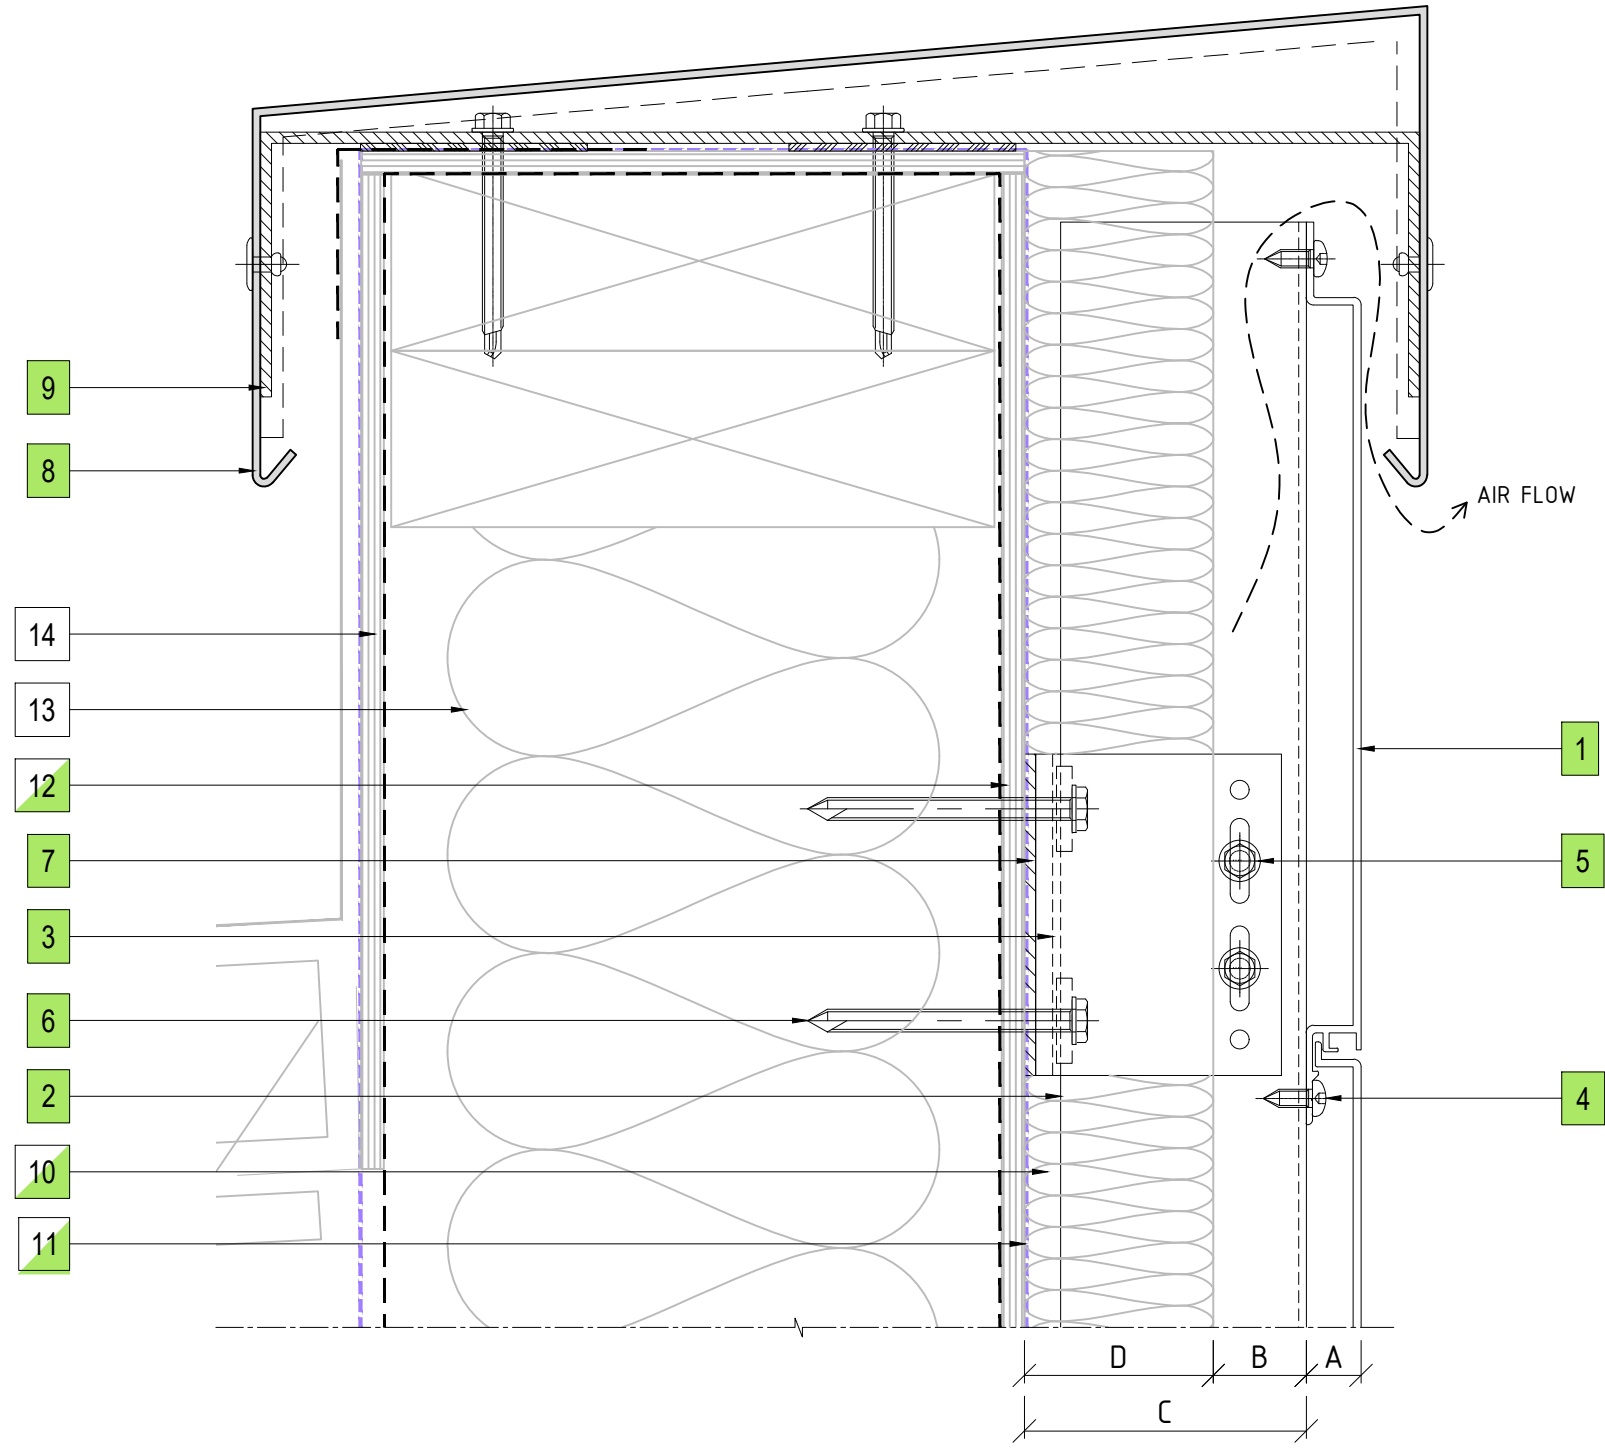

11 PARAPET FLASHING DETAIL
ENCLAD™ EXTRUDED ALUMINIUM PLANKS

LEGEND

A	ENCLAD™ EXTRUDED ALUMINIUM PLANKS
B	20mm - 25mm NOMINAL VENTILATION ZONE (AIR GAP)
C	* 75mm SYSTEM CAVITY TO ACCOMMODATE 50mm THICK INSULATION
D	* 50mm INSULATION (OPTION BY INSITE) FIRE STOP (OPTION BY INSITE)
*	OTHER OPTIONS AVAILABLE (PROJECT SPECIFIC) 95mm SYSTEM CAVITY FOR 75mm THICK INSULATION 120mm SYSTEM CAVITY FOR 100mm THICK INSULATION

PARTS LIST

1	ENCLAD™ EXTRUDED ALUMINIUM PLANKS
2	ENCLAD EN01 ALUMINIUM SUPPORT PROFILE
3	ENCLAD EN01 ALUMINIUM HELPING HAND BRACKET
4	ENCLAD PANEL FIXING (STAINLESS STEEL)
5	ENCLAD BRACKET TO RAIL FIXING (STAINLESS STEEL)
6	ENCLAD HOST STRUCTURAL FIXING (STAINLESS STEEL)
7	ENCLAD THERMAL ISOLATION PAD
8	ENCLAD ALUMINIUM FLASHING
9	ENCLAD ALUMINIUM BRACKET
10	CAVITY INSULATION (OPTION BY INSITE)
11	BUILDING WRAP / MEMBRANE (OPTION BY INSITE)
12	RIGID AIR BARRIER / SHEATHING BOARD (OPTION BY INSITE)
13	WALL INSULATION (BY OTHERS)
14	PLASTER BOARD (BY OTHERS)

Cladding Type :

ENCLAD™ EXTRUDED ALUMINIUM PLANKS - HORIZONTALLY LAID

Support System :

ENCLAD™ EN01 - SECRET FIXED

Detail Description :

PARAPET FLASHING DETAIL (SECTION VIEW)

Scale @ A3 : 1:2

Rev. : NOV 2022

System # :

EXP-H-EN01-SF1

Detail # :

11


ENCLAD™ RAINSCREEN SYSTEMS

LEGEND


A	ENCLAD™ EXTRUDED ALUMINIUM PLANKS
B	20mm - 25mm NOMINAL VENTILATION ZONE (AIR GAP)
C	* 75mm SYSTEM CAVITY TO ACCOMMODATE 50mm THICK INSULATION
D	* 50mm INSULATION (OPTION BY INSITE) FIRE STOP (OPTION BY INSITE)
*	OTHER OPTIONS AVAILABLE (PROJECT SPECIFIC) 95mm SYSTEM CAVITY FOR 75mm THICK INSULATION 120mm SYSTEM CAVITY FOR 100mm THICK INSULATION

PARTS LIST

1	ENCLAD™ EXTRUDED ALUMINIUM PLANKS
2	ENCLAD EN01 ALUMINIUM SUPPORT PROFILE
3	ENCLAD EN01 ALUMINIUM HELPING HAND BRACKET
4	ENCLAD PANEL FIXING (STAINLESS STEEL)
5	ENCLAD BRACKET TO RAIL FIXING (STAINLESS STEEL)
6	ENCLAD HOST STRUCTURAL FIXING (STAINLESS STEEL)
7	ENCLAD THERMAL ISOLATION PAD
8	ENCLAD ALUMINIUM FLASHING
9	ENCLAD ALUMINIUM CLOSURE ANGLE
10	CAVITY INSULATION (OPTION BY INSITE)
11	BUILDING WRAP / MEMBRANE (OPTION BY INSITE)
12	RIGID AIR BARRIER / SHEATHING BOARD (OPTION BY INSITE)
13	ALUMINIUM DOORS, WINDOWS & REVEALS (OPTION BY INSITE)
14	WALL INSULATION (BY OTHERS)
15	PLASTER BOARD (BY OTHERS)

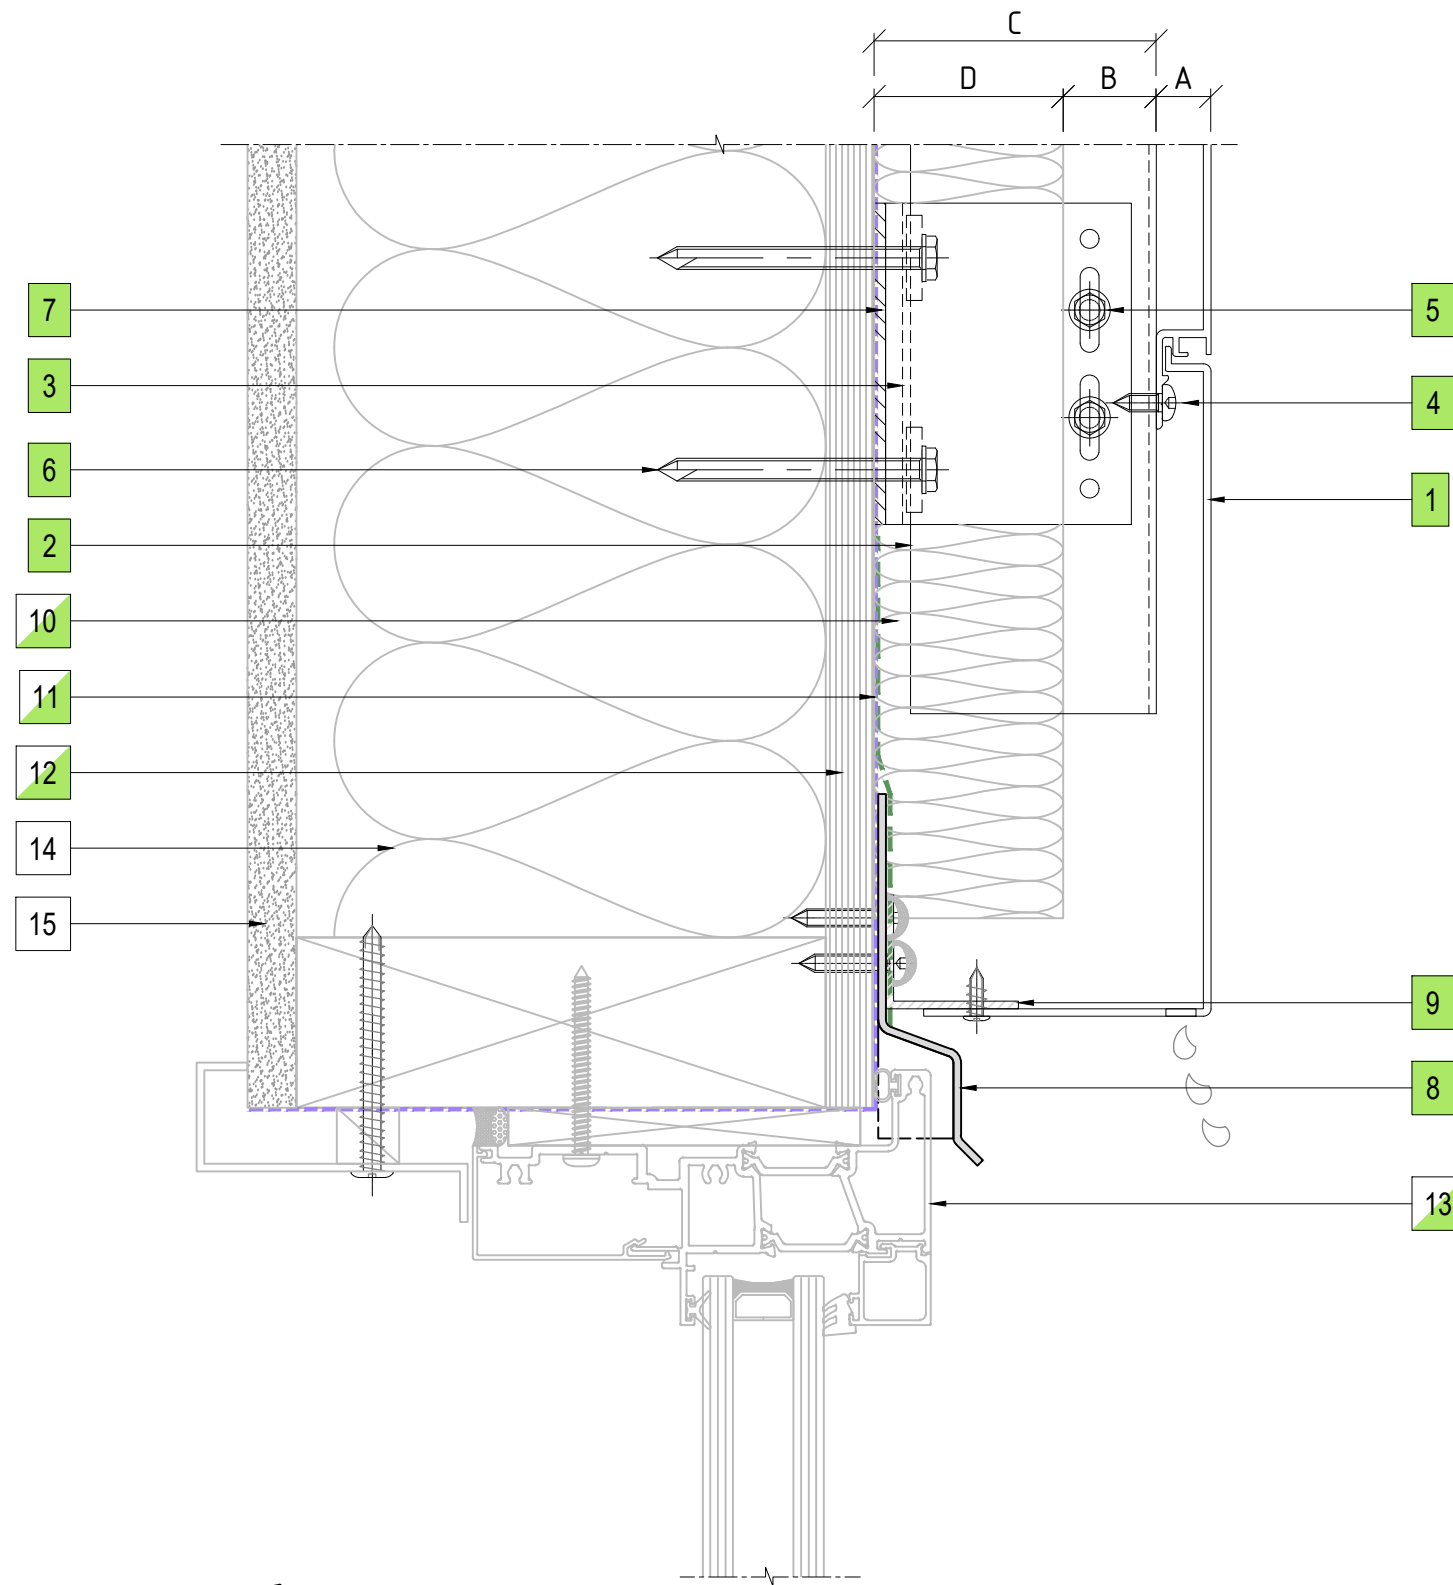

12 WINDOW HEAD DETAIL
ENCLAD™ EXTRUDED ALUMINIUM PLANKS

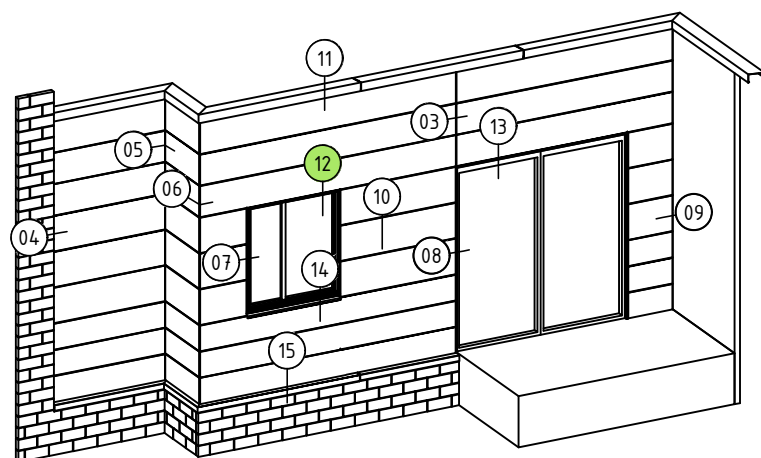

Cladding Type :

ENCLAD™ EXTRUDED ALUMINIUM PLANKS - HORIZONTALLY LAID

Support System :

ENCLAD™ EN01 - SECRET FIXED

Detail Description :

WINDOW HEAD DETAIL (SECTION VIEW)

Scale @ A3 : 1:2

Rev. : NOV 2022


System # :

EXP-H-EN01-SF1


Detail # :

12

ENCLAD™ RAINSCREEN SYSTEMS

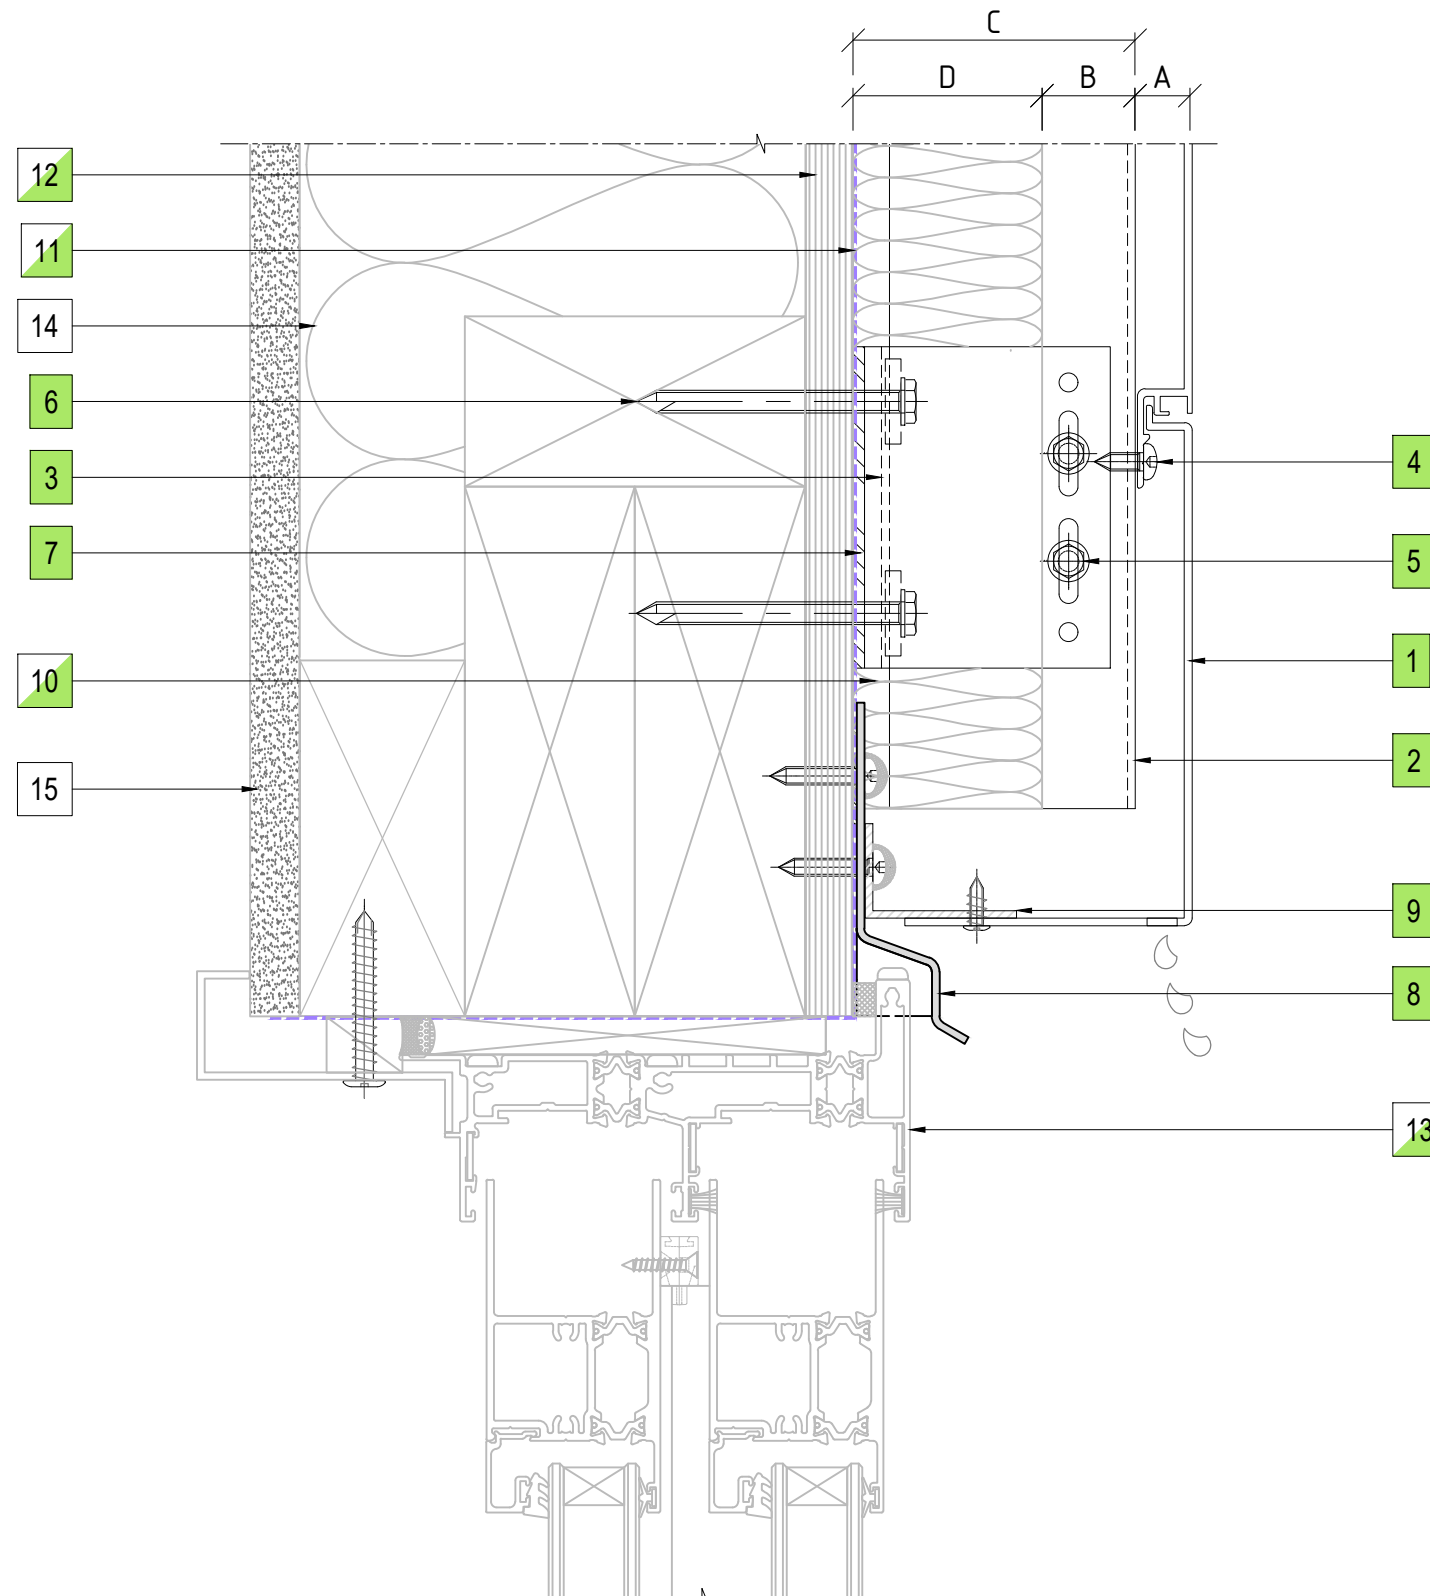

13 DOOR HEAD DETAIL
ENCLAD™ EXTRUDED ALUMINIUM PLANKS

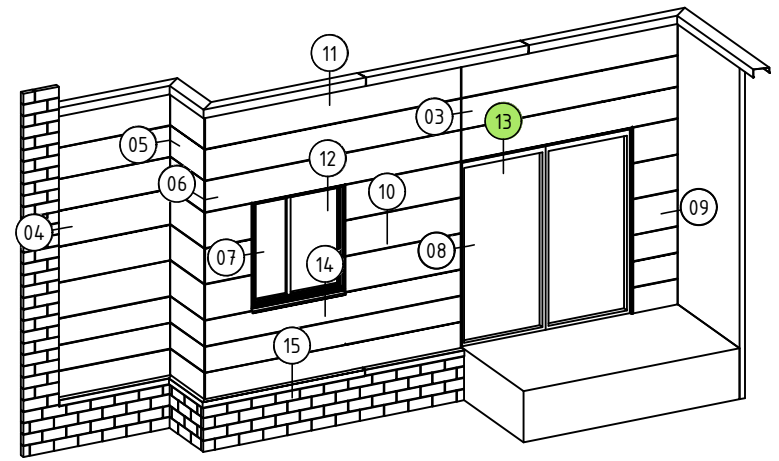

LEGEND	
A	ENCLAD™ EXTRUDED ALUMINIUM PLANKS
B	20mm - 25mm NOMINAL VENTILATION ZONE (AIR GAP)
C	* 75mm SYSTEM CAVITY TO ACCOMMODATE 50mm THICK INSULATION
D	* 50mm INSULATION (OPTION BY INSITE) FIRE STOP (OPTION BY INSITE)
*	OTHER OPTIONS AVAILABLE (PROJECT SPECIFIC) 95mm SYSTEM CAVITY FOR 75mm THICK INSULATION 120mm SYSTEM CAVITY FOR 100mm THICK INSULATION

PARTS LIST	
1	ENCLAD™ EXTRUDED ALUMINIUM PLANKS
2	ENCLAD EN01 ALUMINIUM SUPPORT PROFILE
3	ENCLAD EN01 ALUMINIUM HELPING HAND BRACKET
4	ENCLAD PANEL FIXING (STAINLESS STEEL)
5	ENCLAD BRACKET TO RAIL FIXING (STAINLESS STEEL)
6	ENCLAD HOST STRUCTURAL FIXING (STAINLESS STEEL)
7	ENCLAD THERMAL ISOLATION PAD
8	ENCLAD ALUMINIUM FLASHING
9	ENCLAD ALUMINIUM CLOSURE ANGLE
10	CAVITY INSULATION (OPTION BY INSITE)
11	BUILDING WRAP / MEMBRANE (OPTION BY INSITE)
12	RIGID AIR BARRIER / SHEATHING BOARD (OPTION BY INSITE)
13	ALUMINIUM DOORS, WINDOWS & REVEALS (OPTION BY INSITE)
14	WALL INSULATION (BY OTHERS)
15	PLASTER BOARD (BY OTHERS)

Cladding Type :
ENCLAD™ EXTRUDED ALUMINIUM PLANKS - HORIZONTALLY LAID


Support System :
ENCLAD™ EN01 - SECRET FIXED

Detail Description :
DOOR HEAD DETAIL (SECTION VIEW)

Scale @ A3 : 1:2 Rev. : NOV 2022

System # : EXP-H-EN01-SF1 Detail # : 13

ENCLAD™ RAINSCREEN SYSTEMS

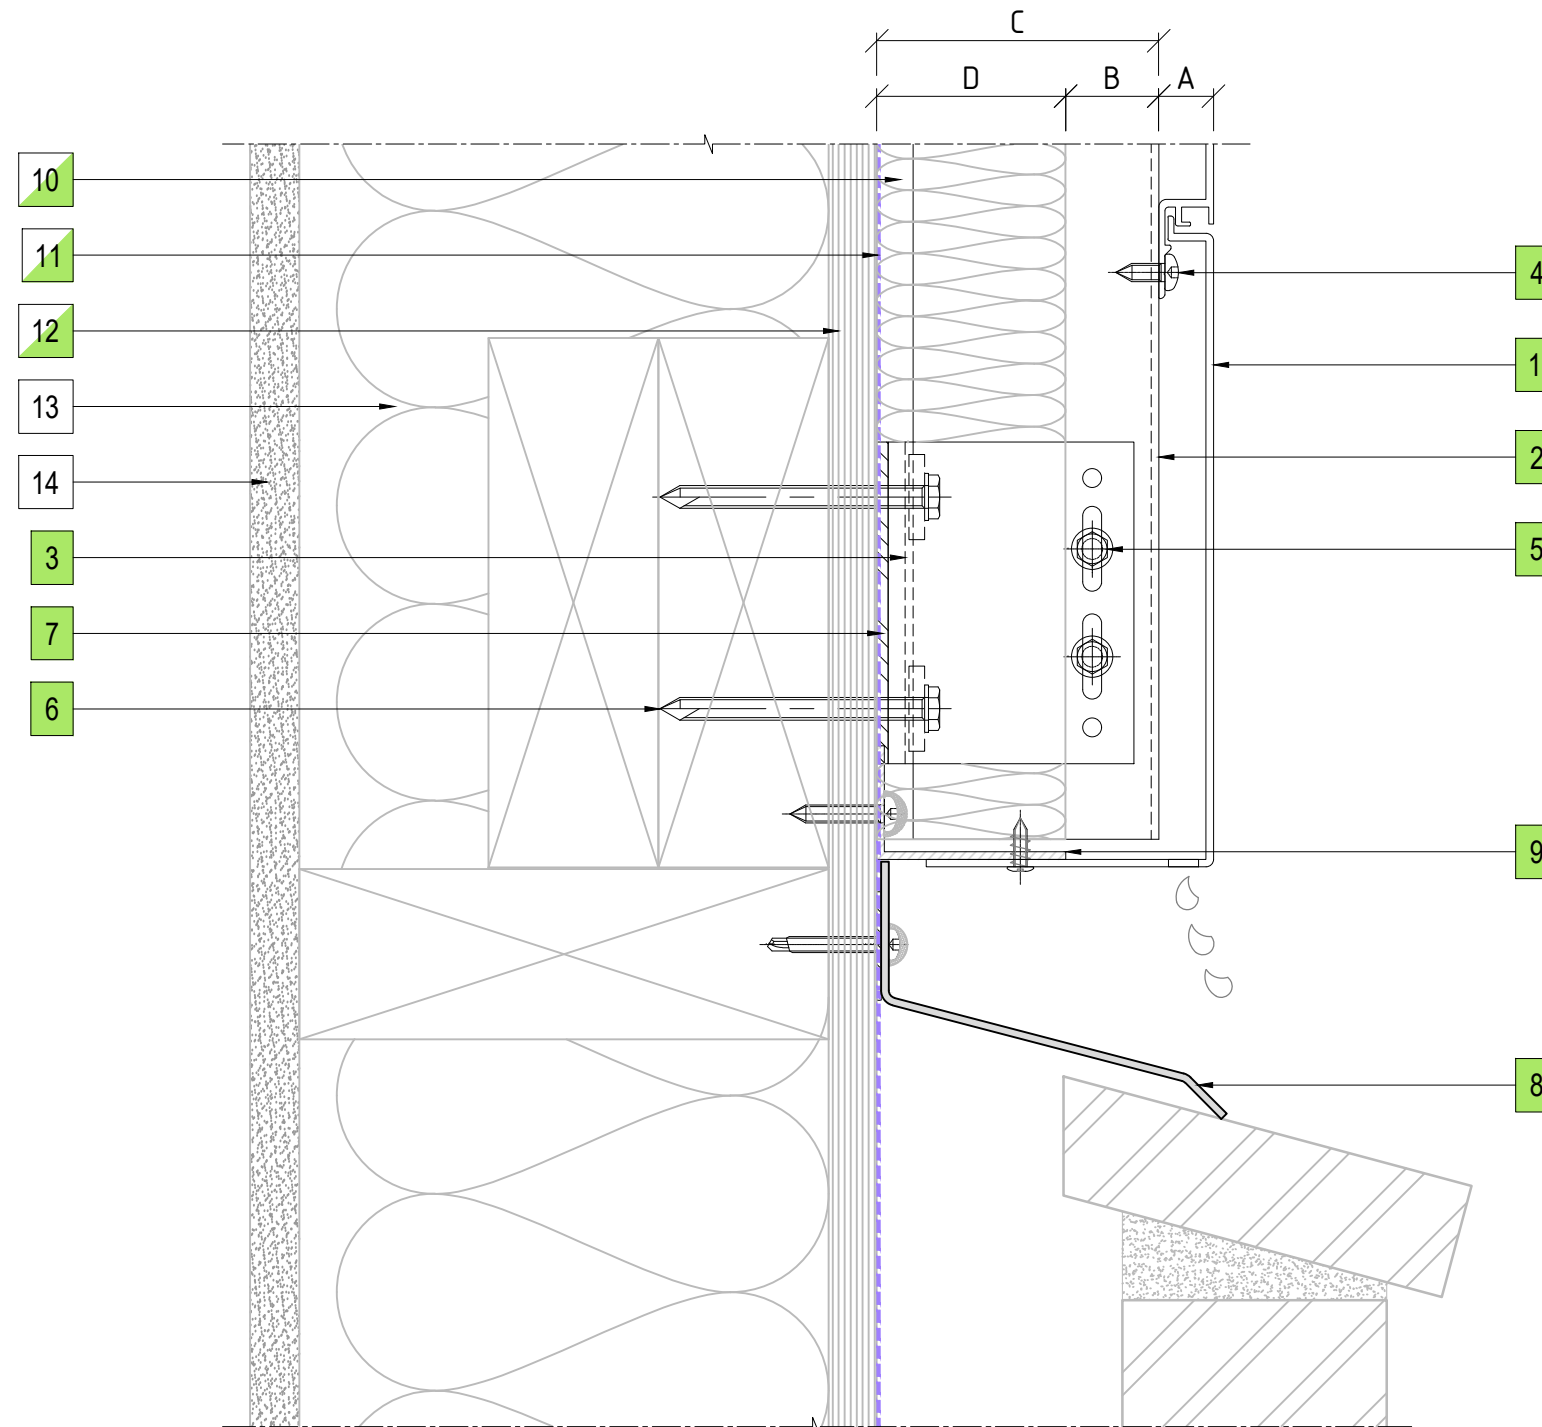

LEGEND	
A	ENCLAD™ EXTRUDED ALUMINIUM PLANKS
B	20mm - 25mm NOMINAL VENTILATION ZONE (AIR GAP)
C	* 75mm SYSTEM CAVITY TO ACCOMMODATE 50mm THICK INSULATION
D	* 50mm INSULATION (OPTION BY INSITE) FIRE STOP (OPTION BY INSITE)
*	OTHER OPTIONS AVAILABLE (PROJECT SPECIFIC) 95mm SYSTEM CAVITY FOR 75mm THICK INSULATION 120mm SYSTEM CAVITY FOR 100mm THICK INSULATION

PARTS LIST	
1	ENCLAD™ EXTRUDED ALUMINIUM PLANKS
2	ENCLAD EN01 ALUMINIUM SUPPORT PROFILE
3	ENCLAD EN01 ALUMINIUM HELPING HAND BRACKET
4	ENCLAD PANEL FIXING (STAINLESS STEEL)
5	ENCLAD BRACKET TO RAIL FIXING (STAINLESS STEEL)
6	ENCLAD HOST STRUCTURAL FIXING (STAINLESS STEEL)
7	ENCLAD THERMAL ISOLATION PAD
8	ENCLAD ALUMINIUM FLASHING
9	ENCLAD ALUMINIUM BRACKET
10	CAVITY INSULATION (OPTION BY INSITE)
11	BUILDING WRAP / MEMBRANE (OPTION BY INSITE)
12	RIGID AIR BARRIER / SHEATHING BOARD (OPTION BY INSITE)
13	WALL INSULATION (BY OTHERS)
14	PLASTER BOARD (BY OTHERS)


Cladding Type :
ENCLAD™ EXTRUDED ALUMINIUM PLANKS - HORIZONTALLY LAID

Support System :
ENCLAD™ EN01 - SECRET FIXED



Detail Description :
BRICKWALL AT BASE DRIP DETAIL (SECTION VIEW)

Scale @ A3 : 1:2	Rev. : NOV 2022
System # : EXP-H-EN01-SF1	Detail # : 15

ENCLAD™ RAINSCREEN SYSTEMS

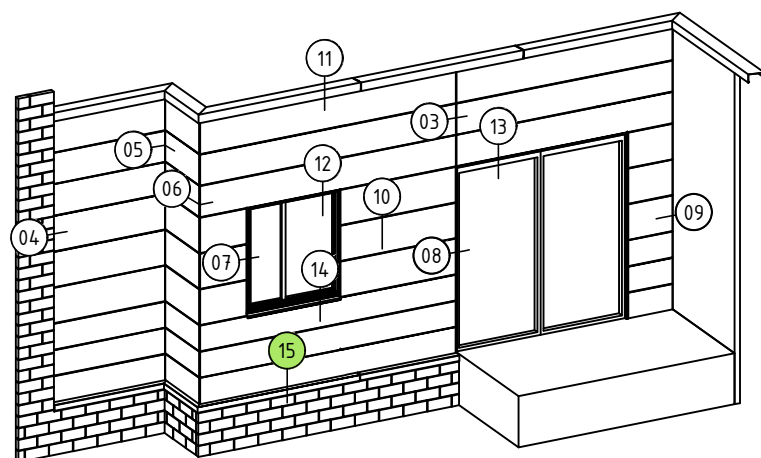

15 BRICKWALL AT BASE DRIP DETAIL
ENCLAD™ EXTRUDED ALUMINIUM PLANKS

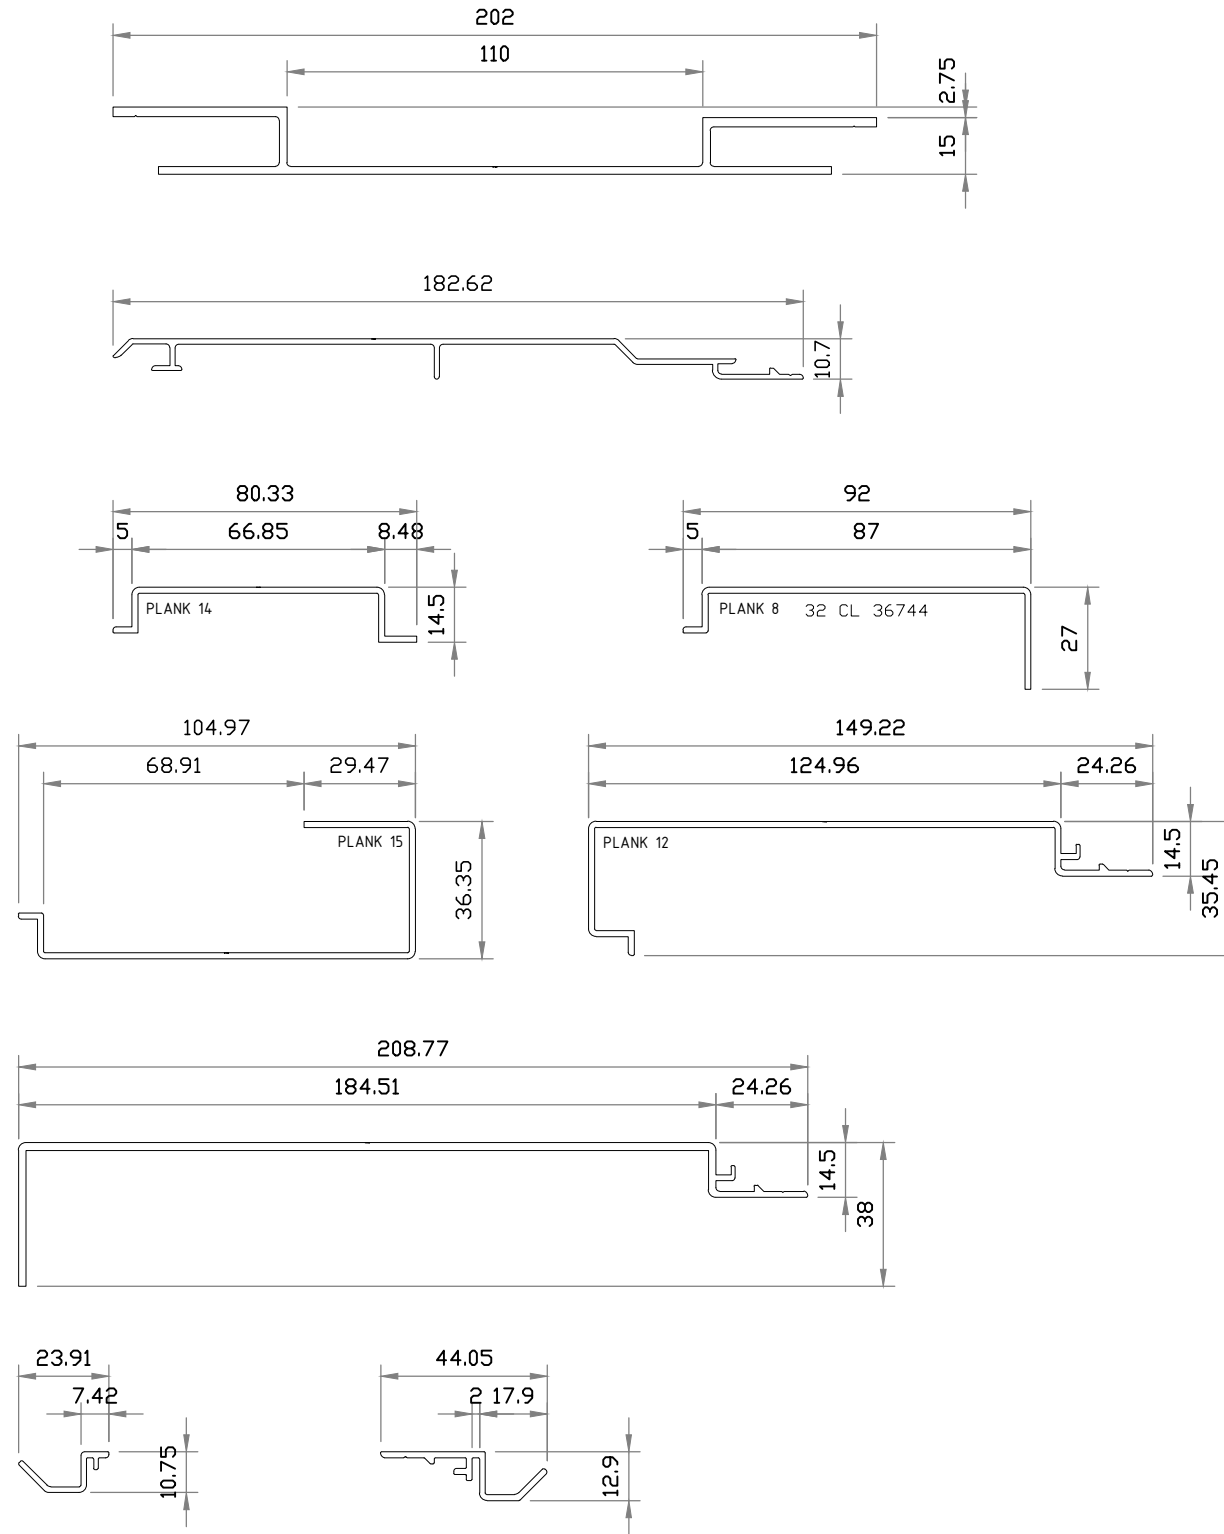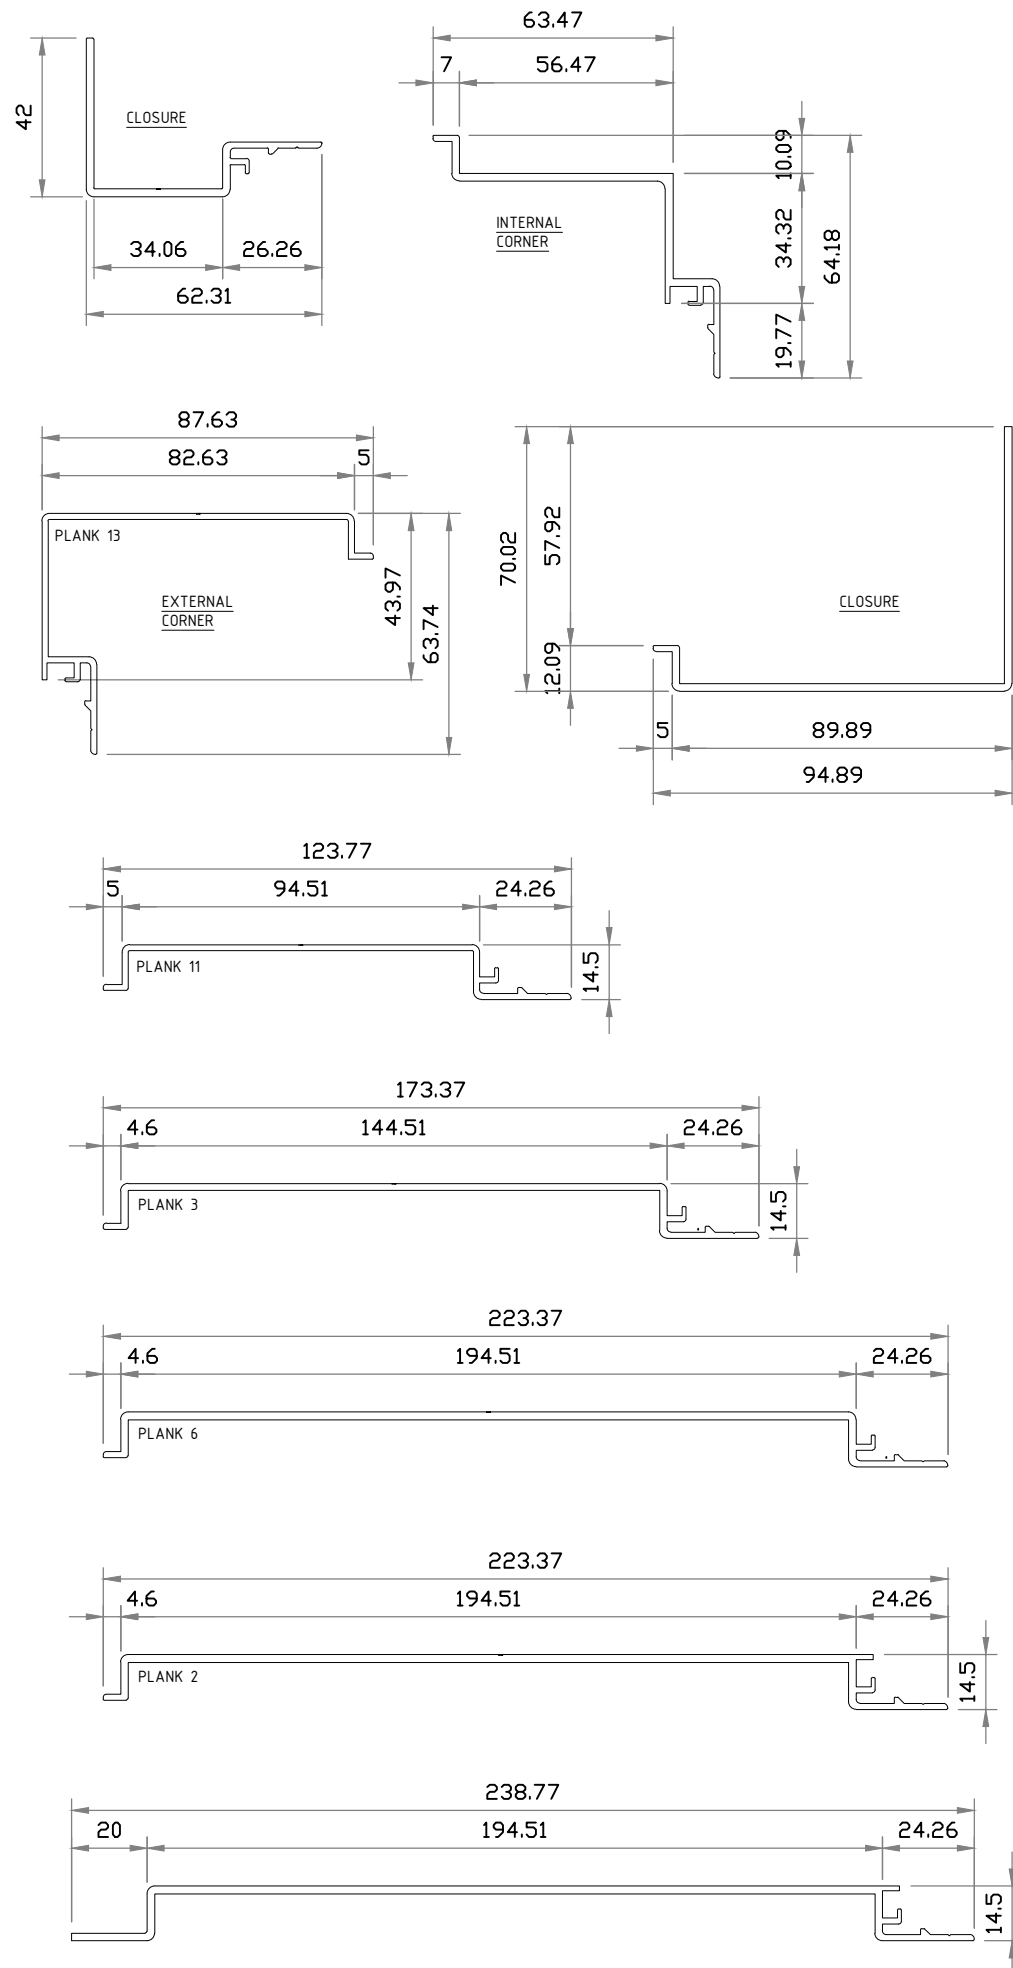

16 PLANK RANGE
ENCLAD™ EXTRUDED ALUMINIUM PLANKS

Cladding Type :
ENCLAD™ EXTRUDED ALUMINIUM PLANKS - HORIZONTALLY LAID

Support System :
ENCLAD™ EN01 - SECRET FIXED

Detail Description :
PLANK RANGE

Scale @ A3 : 1:2 Rev. : NOV 2022

System # : Detail # :
EXP-H-EN01-SF1 16

ENCLAD™ RAINSCREEN SYSTEMS