
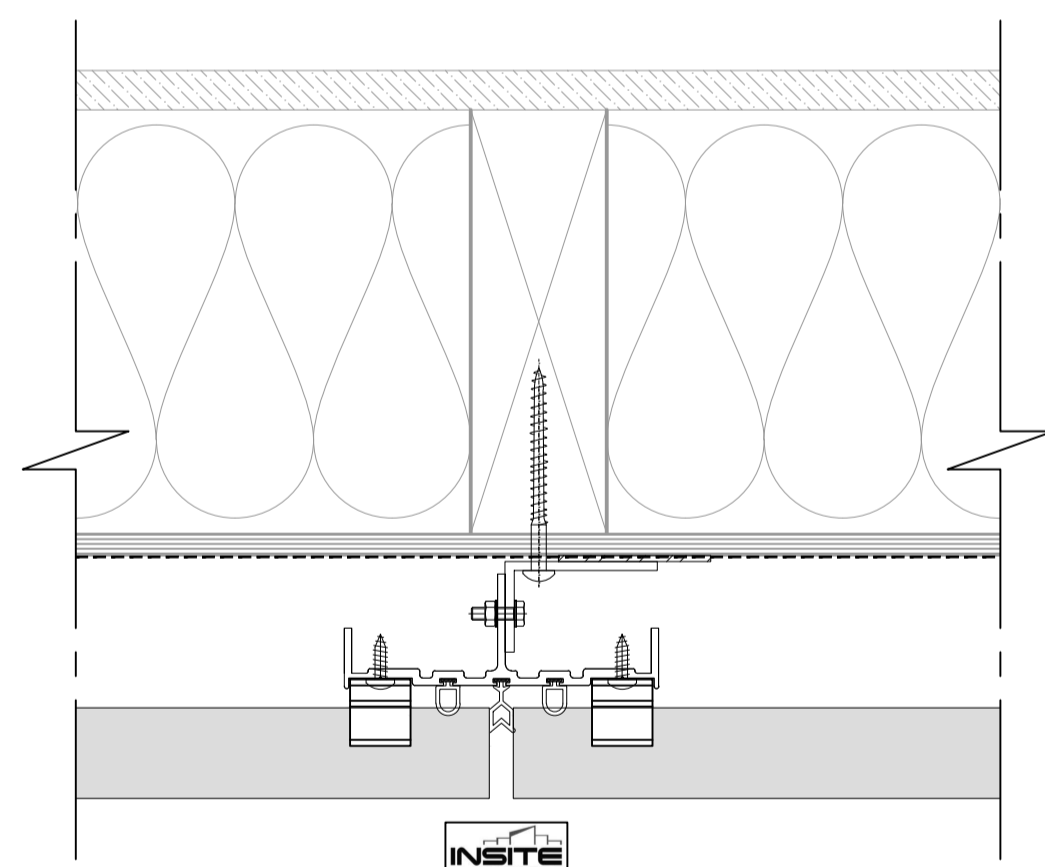


04 04 HORIZONTAL DETAIL  
Scale 1 : 2.5


04 03 WINDOW SILL  
Scale 1 : 2.5

04 02 WINDOW HEAD  
Scale 1 : 2.5


04 01 GROUND FLOOR  
Scale 1 : 2.5

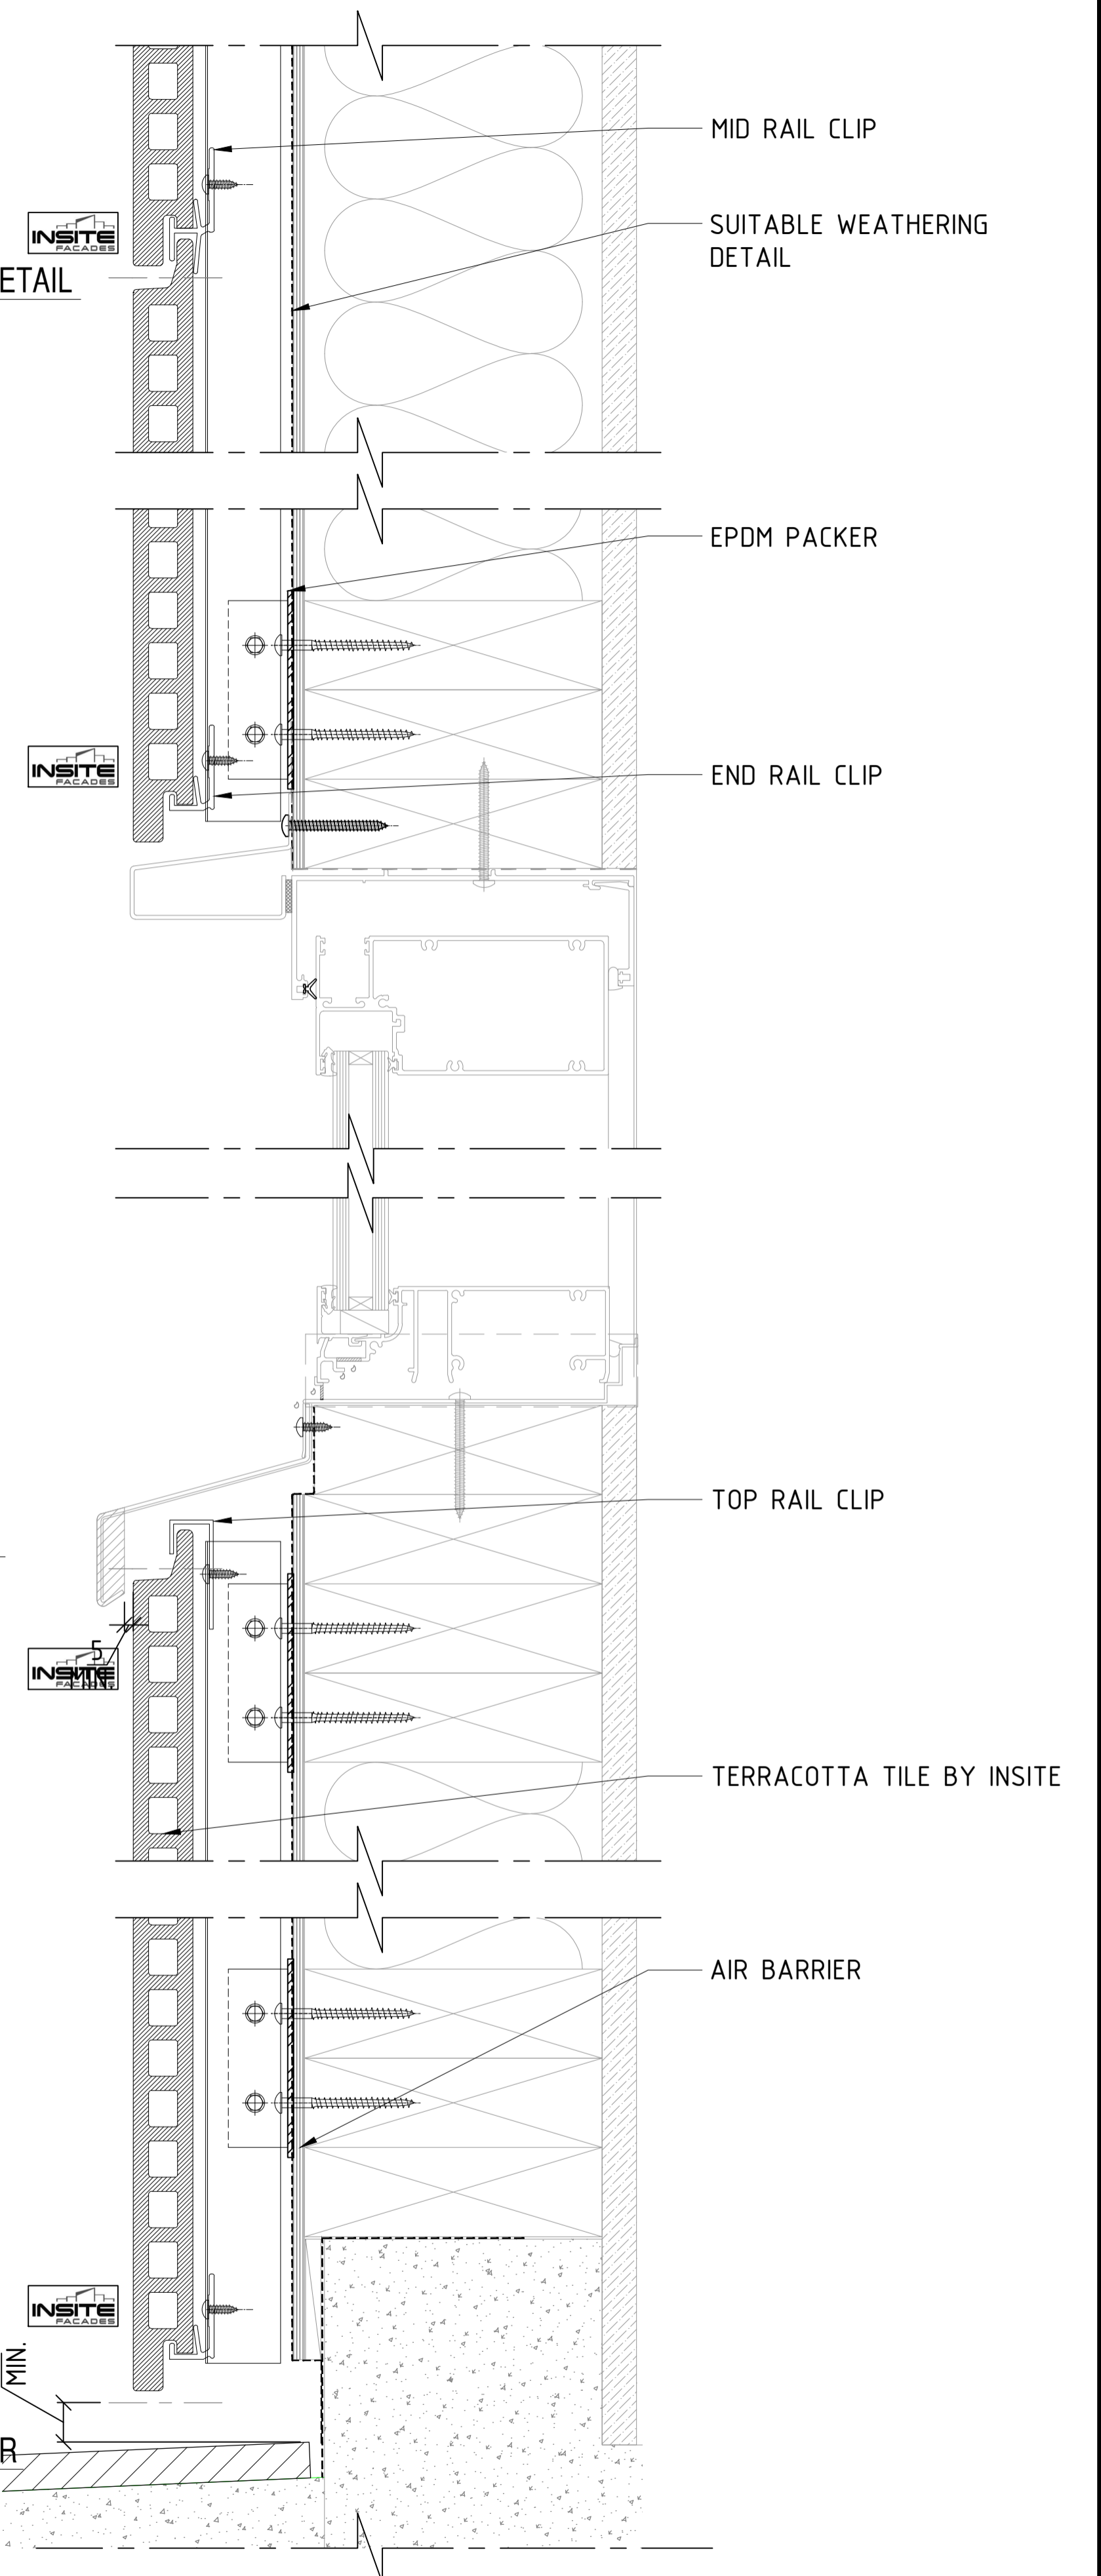


04 05 VERTICAL DETAIL  
Scale 1 : 2.5

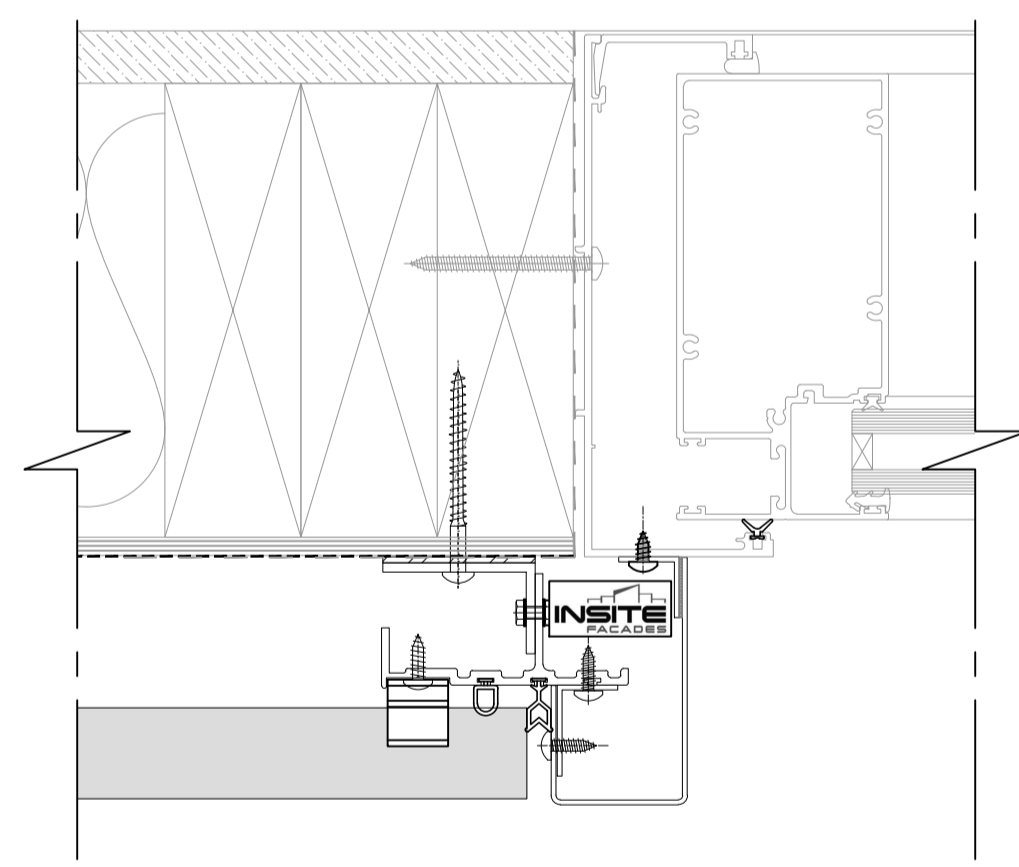


04 06 WINDOW JAMB  
Scale 1 : 2.5

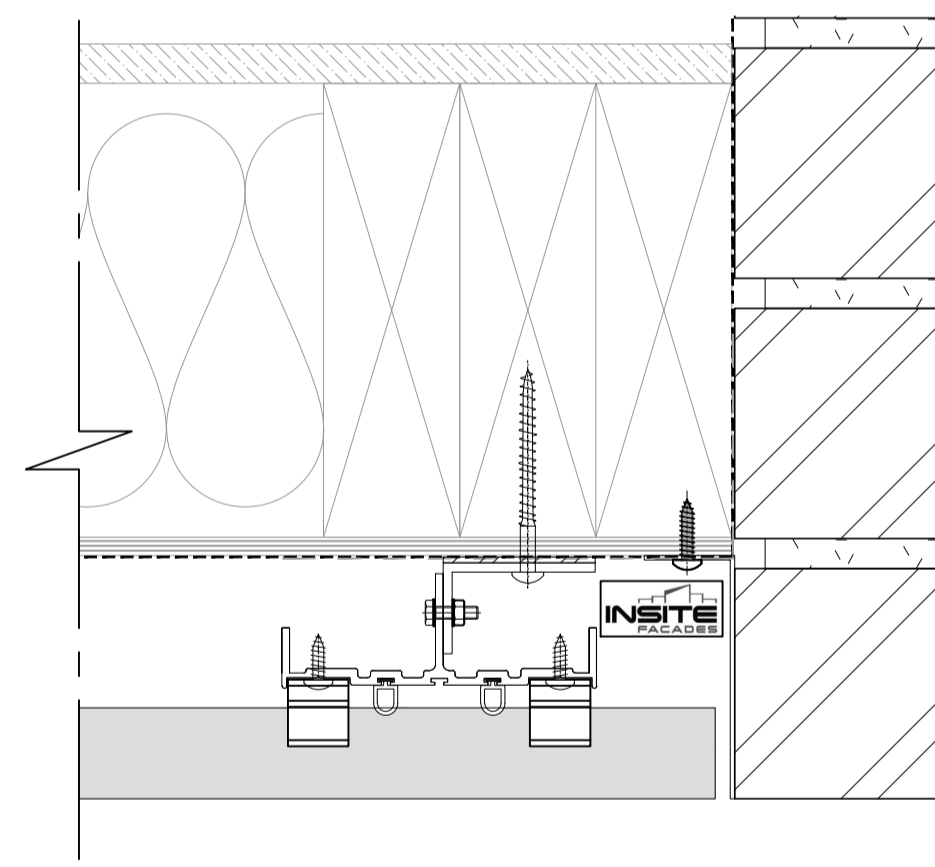


04 07 WALLEND  
Scale 1 : 2.5

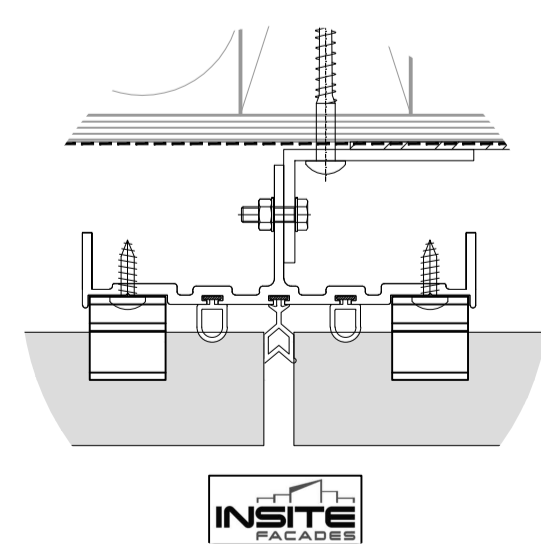


VERTICAL DETAIL

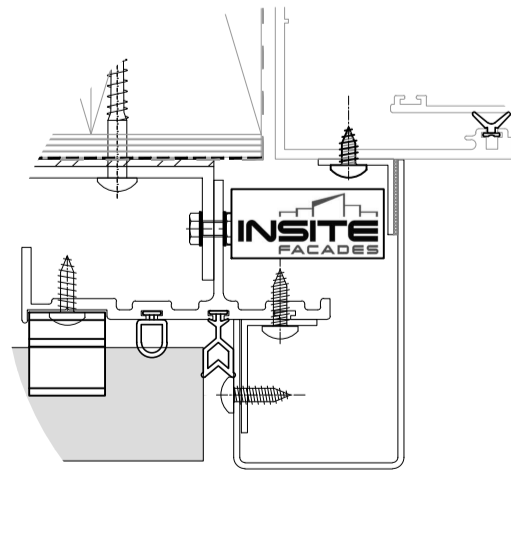


WINDOW JAMB

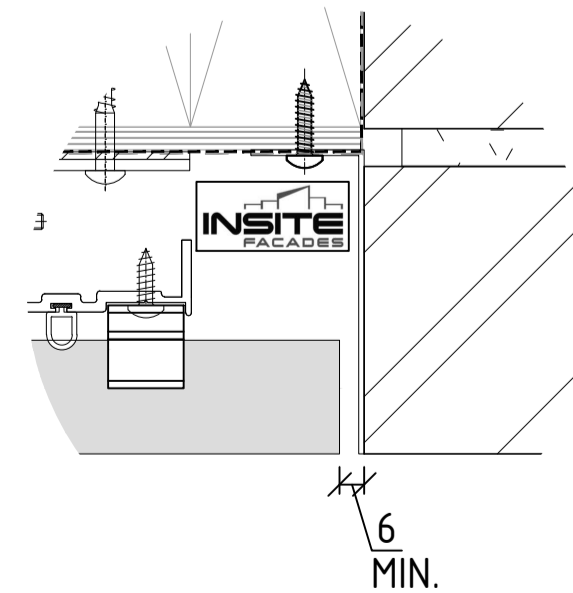

END WALL OPTION-A

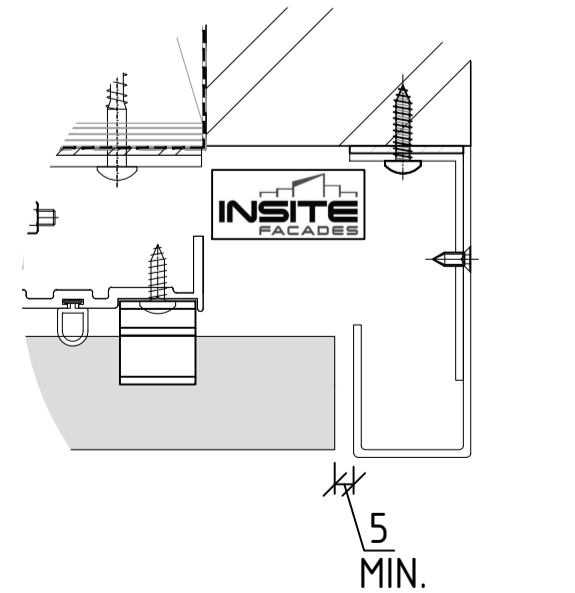

END WALL OPTION-B

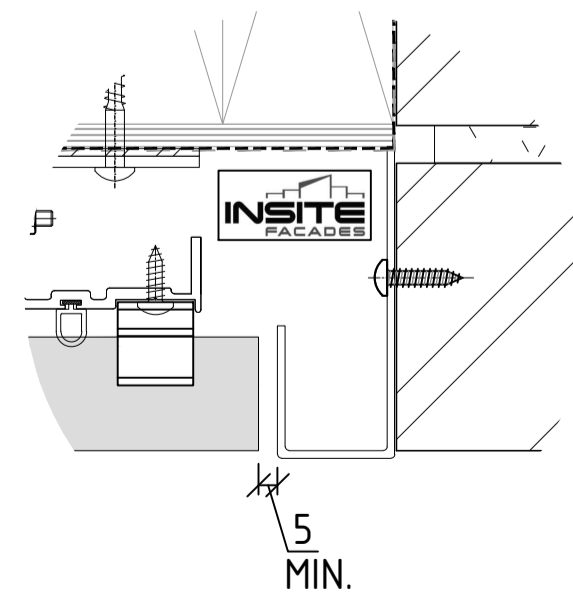

END WALL OPTION-C

Title :	Scale @ A3 :	Date : 11/2018
TERRACOTTA TYPICAL DETAIL	PAGE No. :	04