



09 01 LOUVRE PARAPET DETAIL
Scale 1 : 2.5

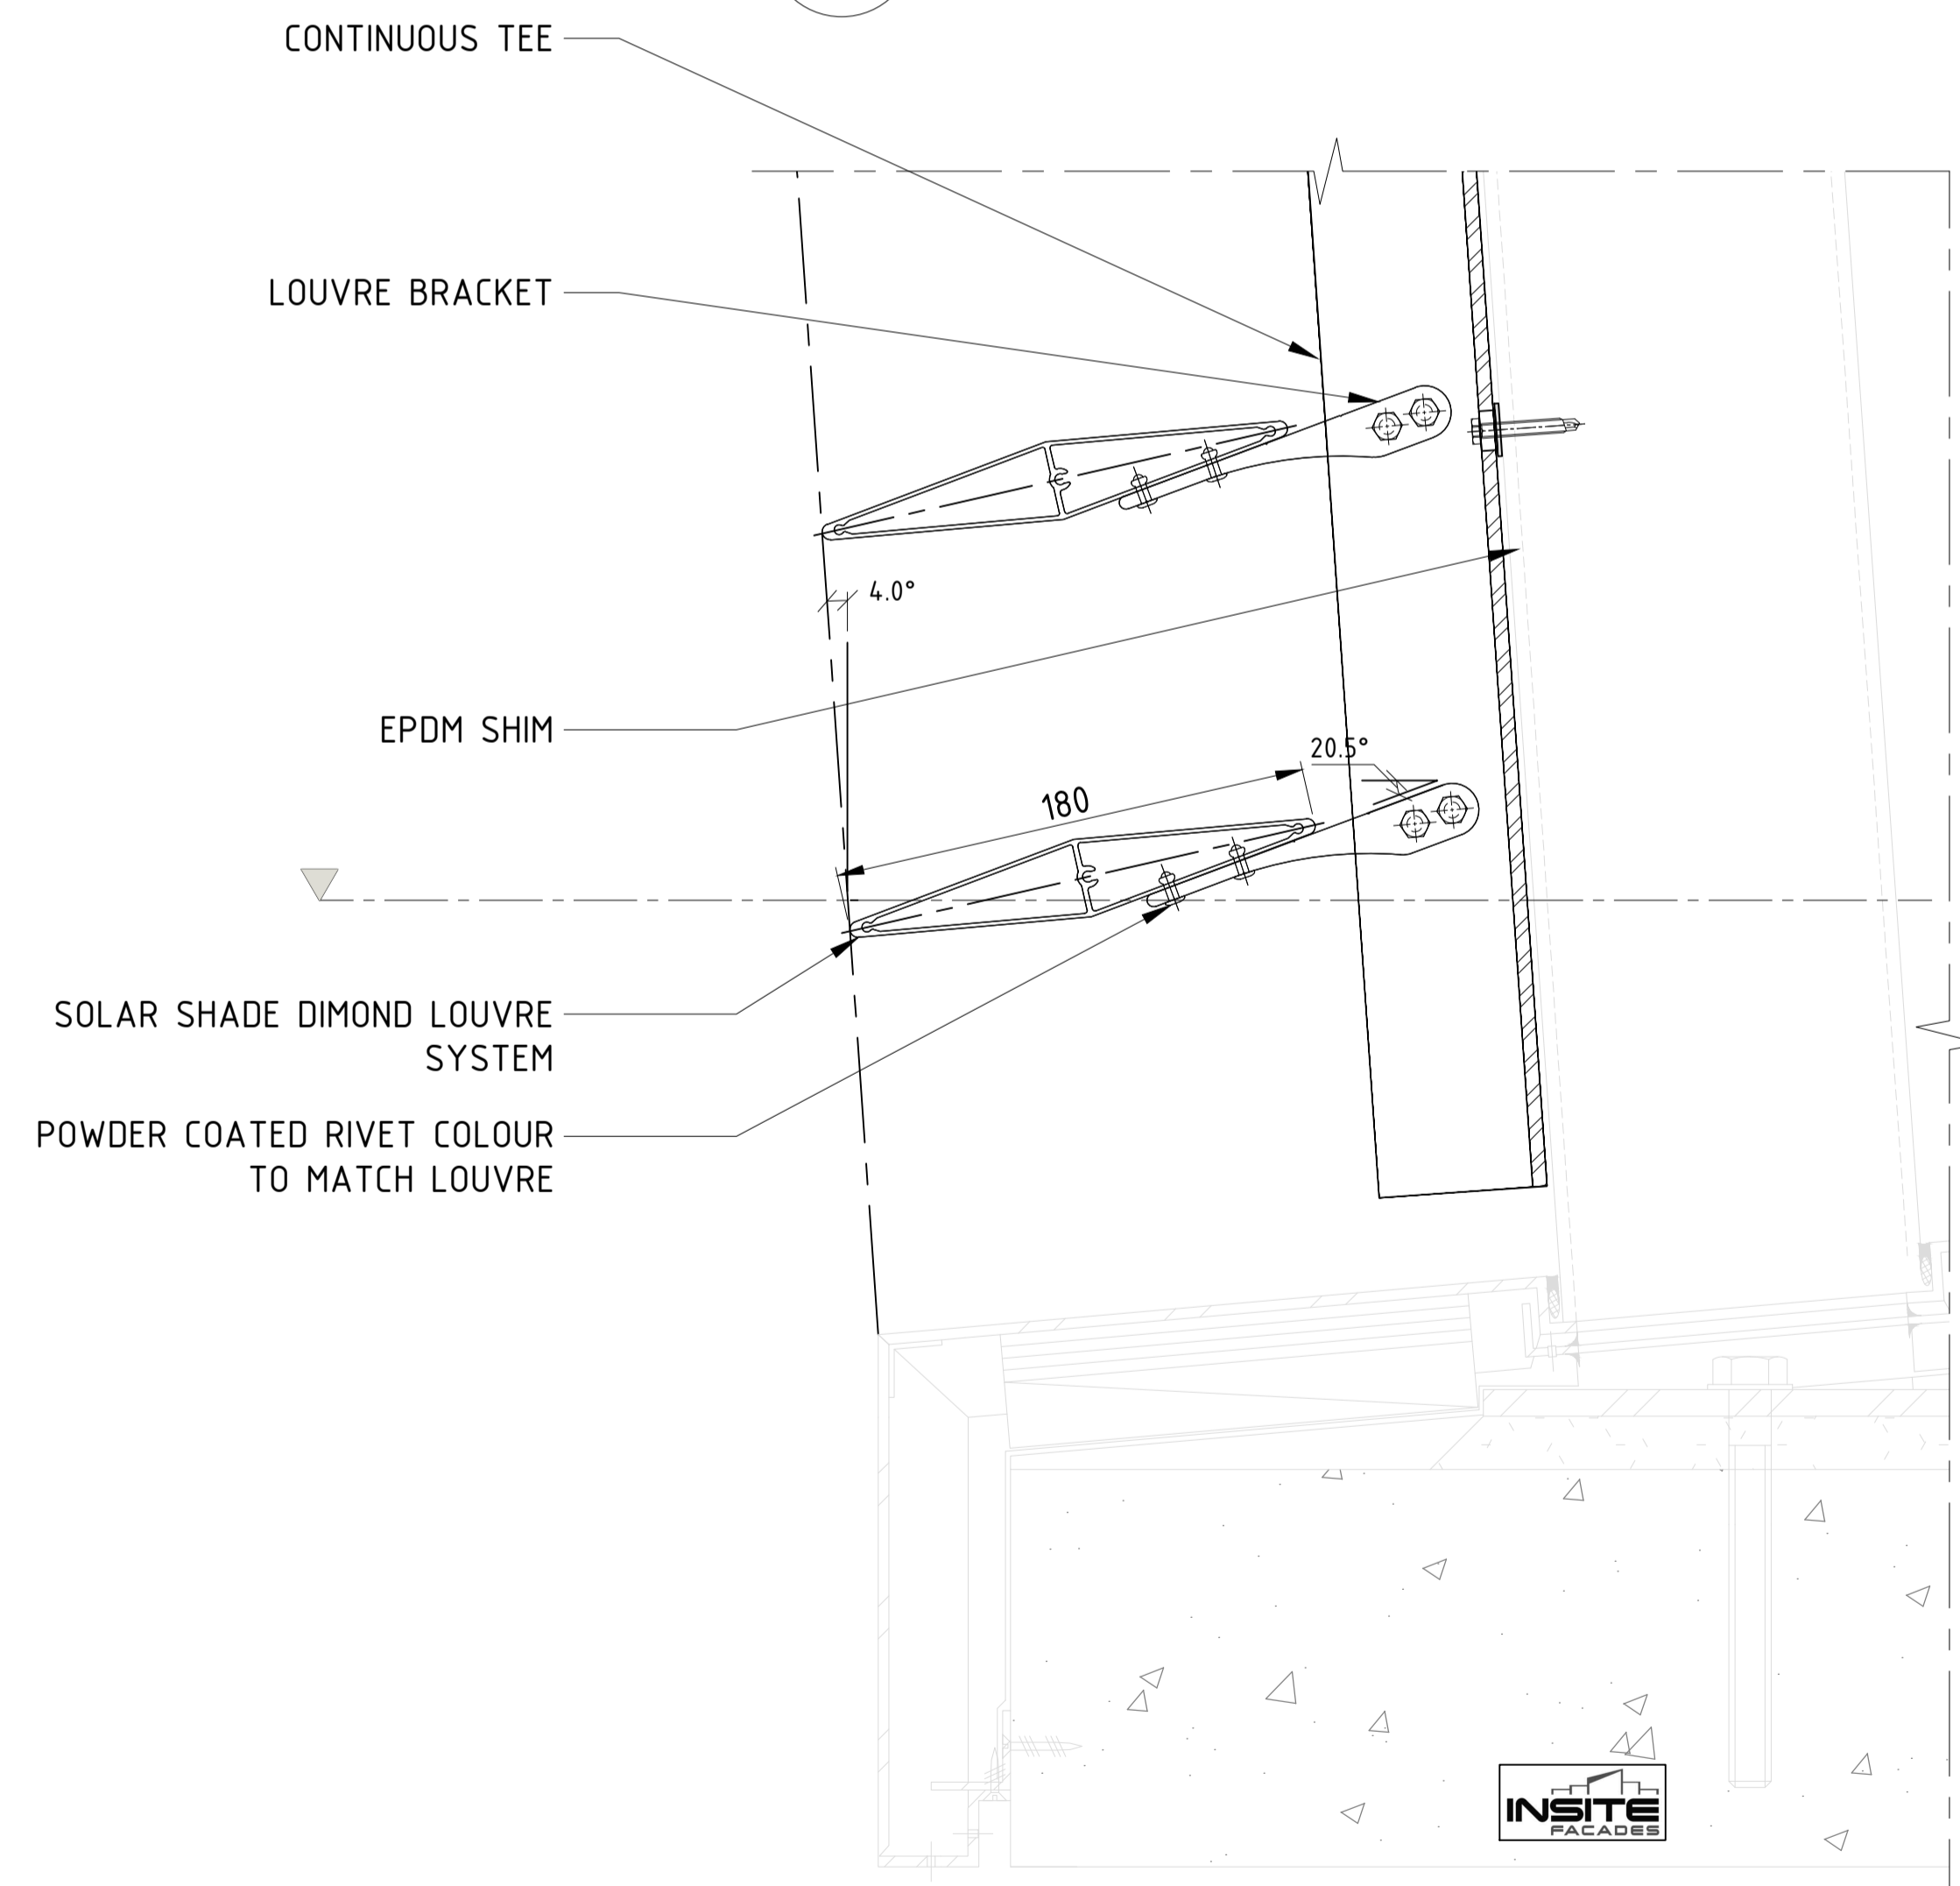

09 02 LOUVRE SILL VERTICAL DETAIL
Scale 1 : 2.5

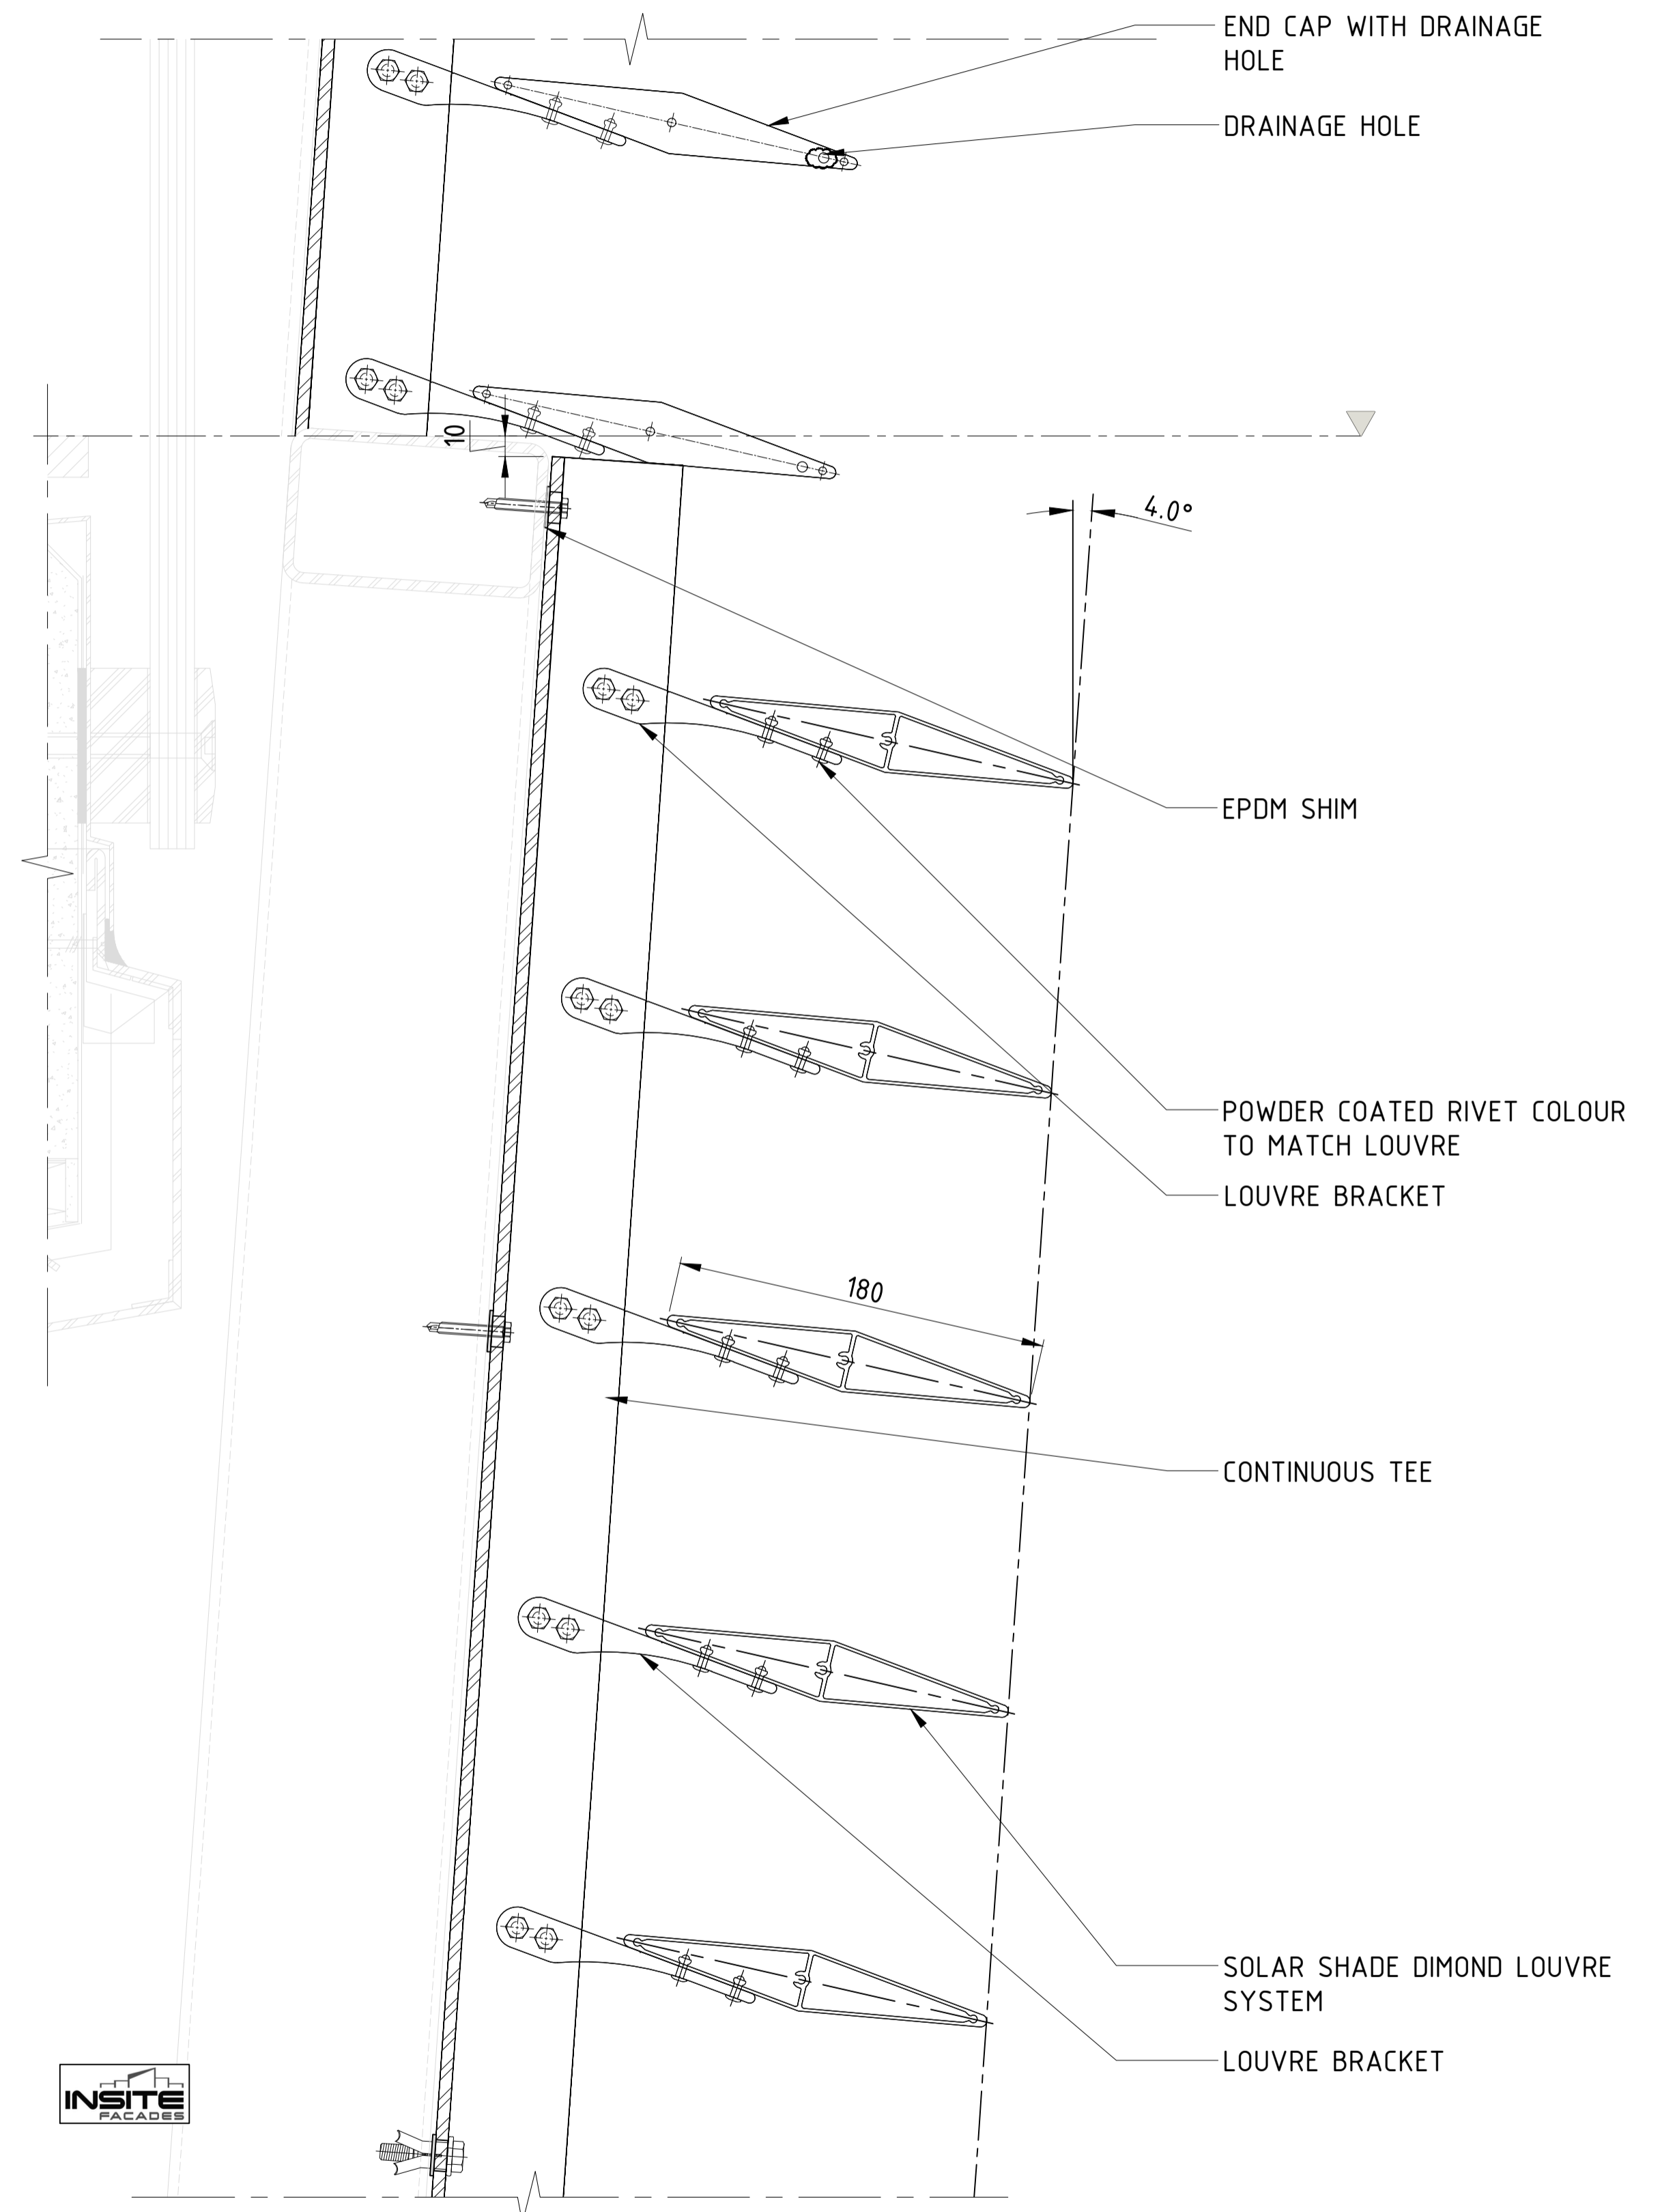

09 03 LOUVRE EXTERNAL SECTION DETAIL
Scale 1 : 2.5

Title :	Scale @ A3 :	Date : 11/2018
SOLAR SHADE DIMOND LOUVRE DETAIL		
PAGE No. :	09	

